

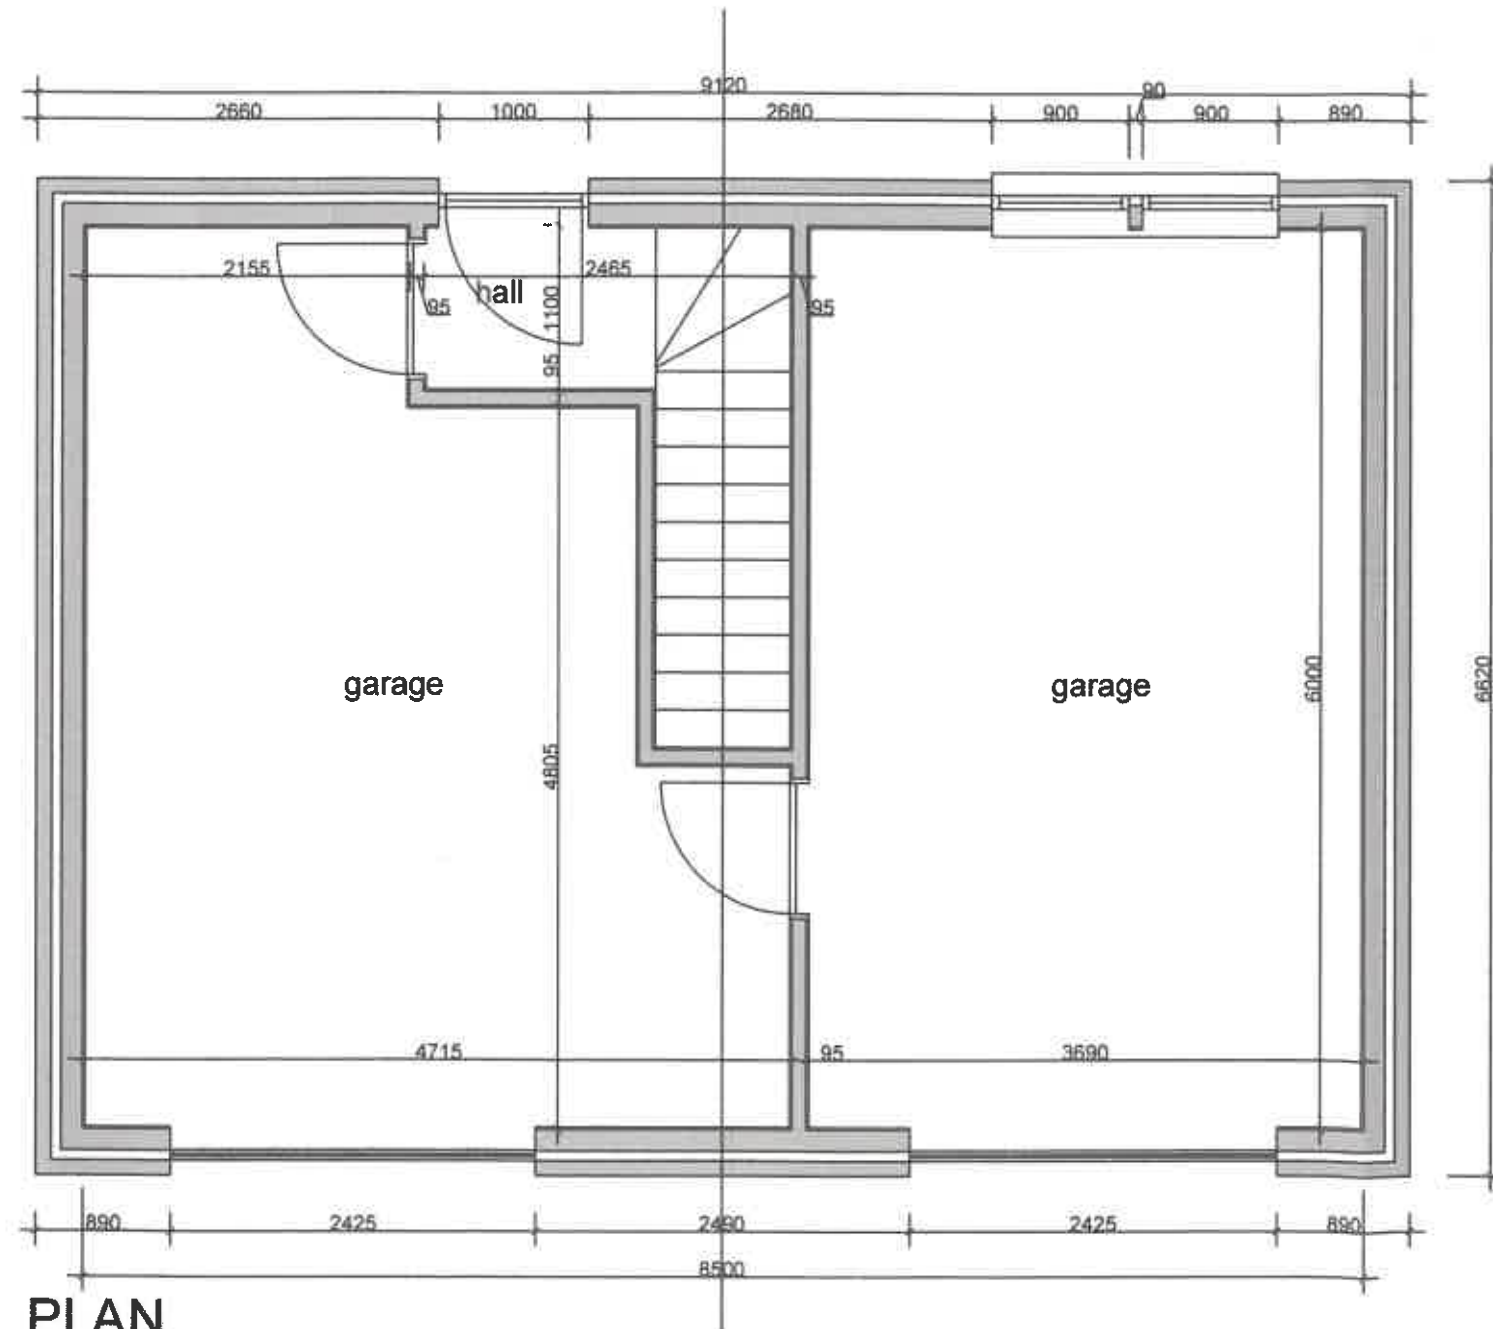


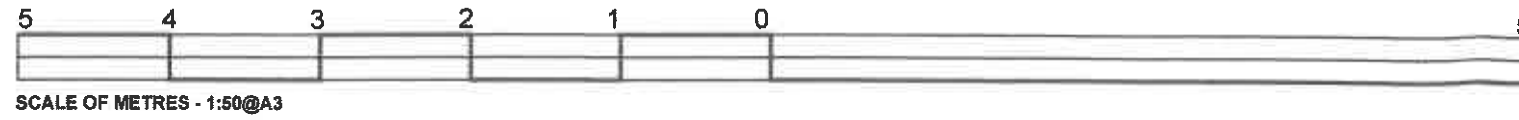


**PLAN**  
1:50@A3

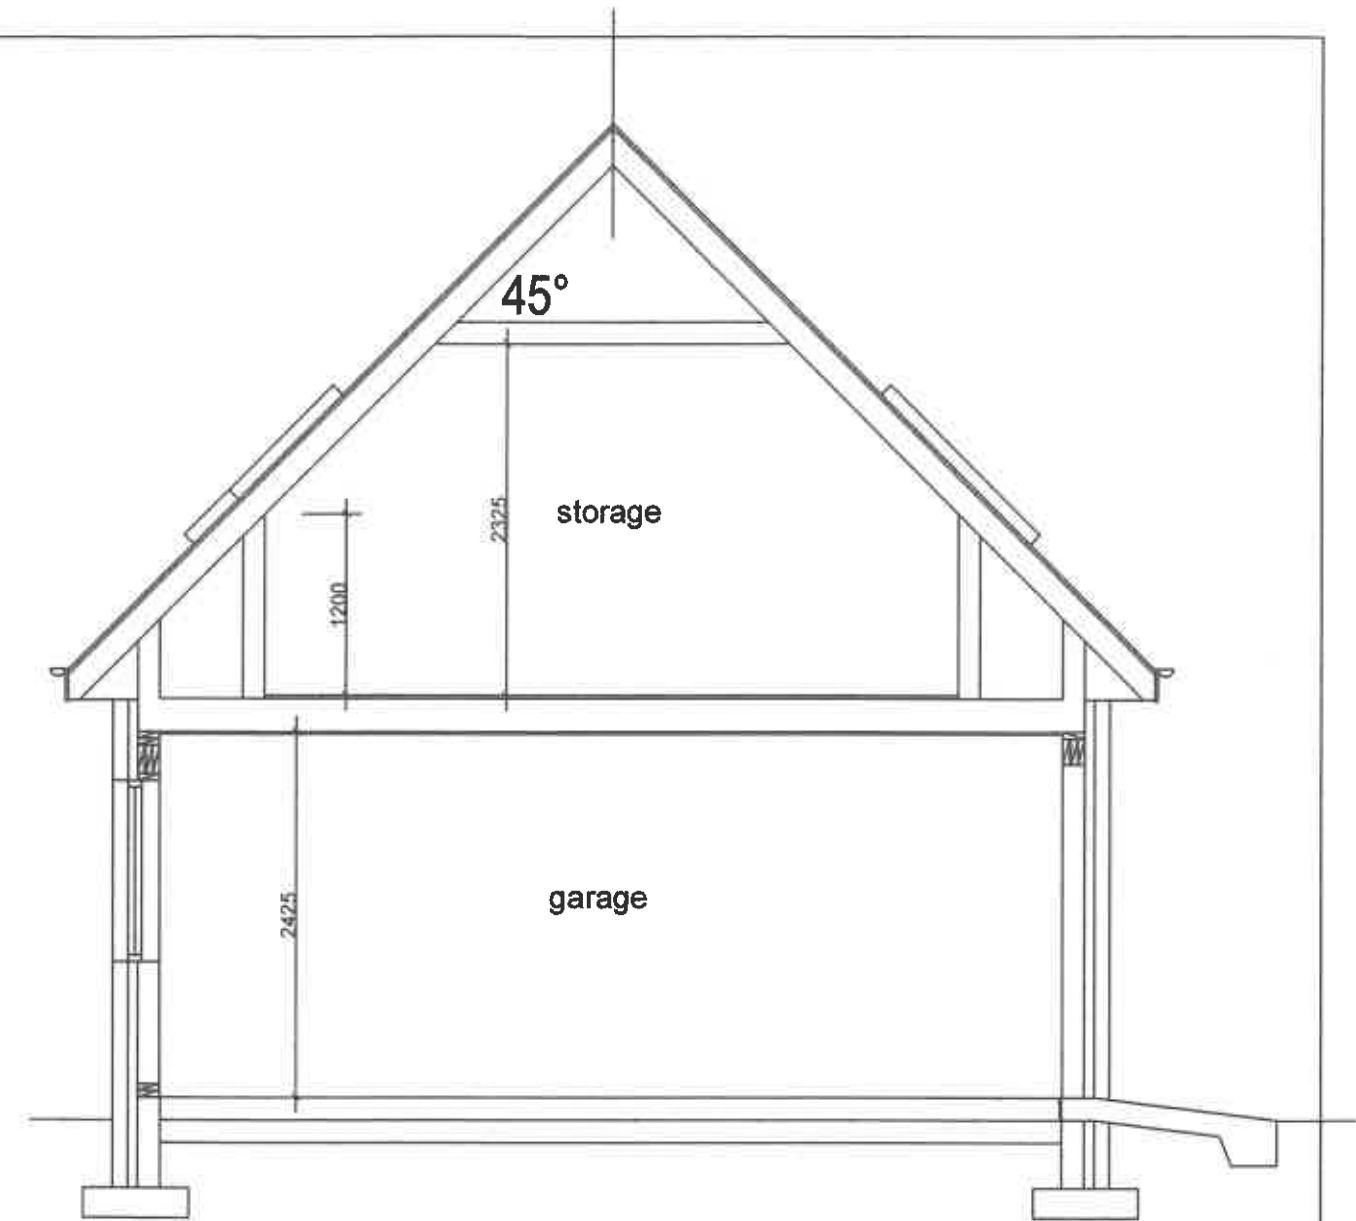


**TYPICAL SECTION**  
1:50@A3

|   |                   |                                                                                       |                               |
|---|-------------------|---------------------------------------------------------------------------------------|-------------------------------|
| <b>michaelstuart</b><br>building design consultant                                                                   |                   |  |                               |
| t: 01324 711790 m: 0774 9999 610 e: stuartmsdesign@gmail.com                                                         |                   |                                                                                       |                               |
| Project: <b>PROPOSED ANCILLARY BUILDING/GARAGE WITHIN GROUNDS OF 41 PUMPHERSTON ROAD, UPHALL FOR MRS V.T. FISHER</b> |                   |                                                                                       |                               |
| Date:<br>23.7.18   | Scale:<br>1:50@A3 | Drawn:<br>MS                                                                          | Dwg No:<br><b>FS/13/573.1</b> |

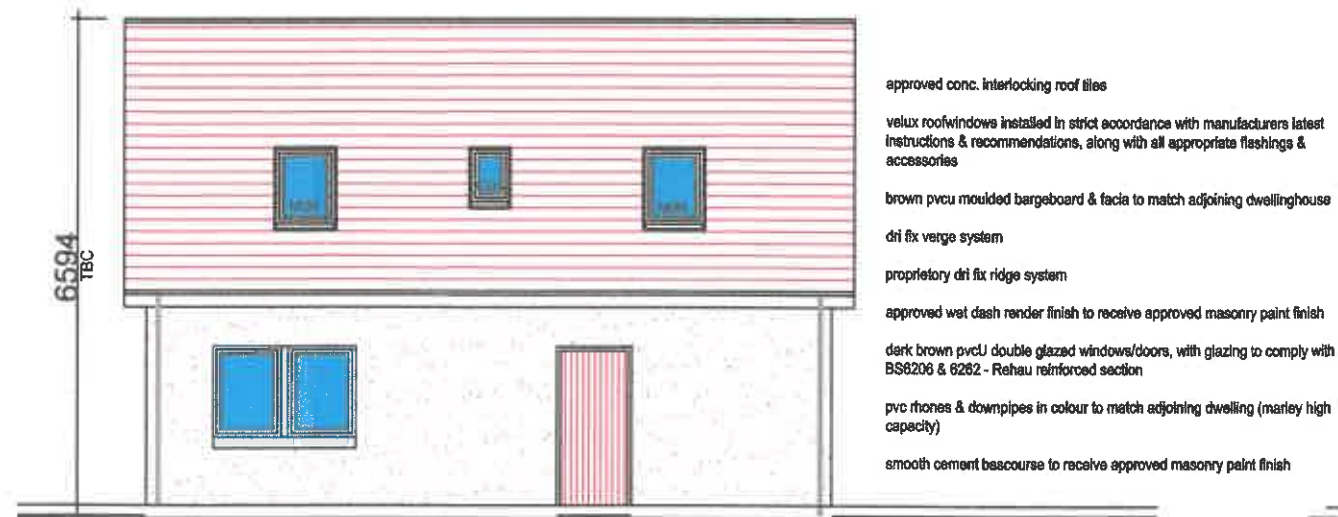


REAR ELEVATION  
1:100@A3

approved conc. interlocking roof tiles  
velux roofwindows installed in strict accordance with manufacturers latest instructions & recommendations, along with all appropriate flashings & accessories  
brown pvcu moulded bargeboard & fascia to match adjoining dwellinghouse  
dri fix verge system  
proprietary dri fix ridge system  
approved wet dash render finish to receive approved masonry paint finish  
dark brown pvcU double glazed windows/doors, with glazing to comply with BS6206 & 6262 - Rehau reinforced section  
pvc rhones & downpipes in colour to match adjoining dwelling (marley high capacity)  
smooth cement basecourse to receive approved masonry paint finish

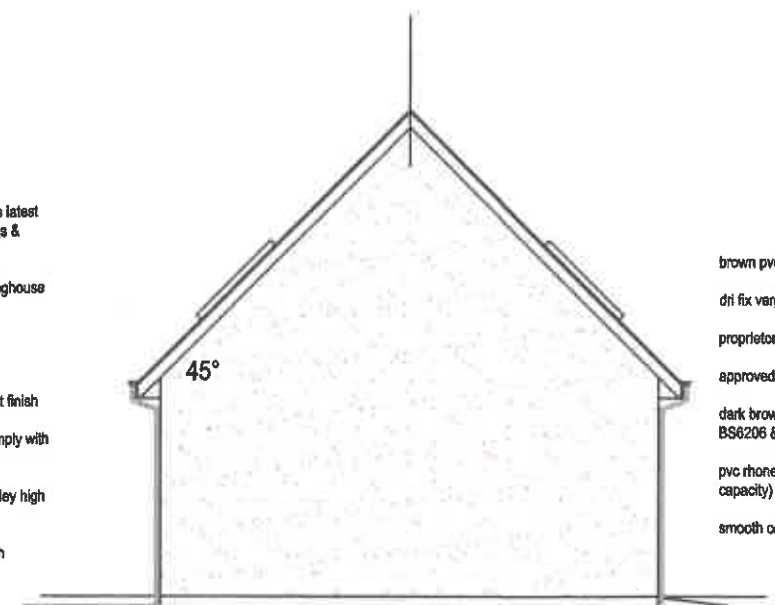

SIDE ELEVATION  
1:100@A3


brown pvcu moulded bargeboard & fascia to match adjoining dwellinghouse  
dri fix verge system  
proprietary dri fix ridge system  
approved wet dash render finish to receive approved masonry paint finish  
dark brown pvcU double glazed windows/doors, with glazing to comply with BS6206 & 6262 - Rehau reinforced section  
pvc rhones & downpipes in colour to match adjoining dwelling (marley high capacity)  
smooth cement basecourse to receive approved masonry paint finish

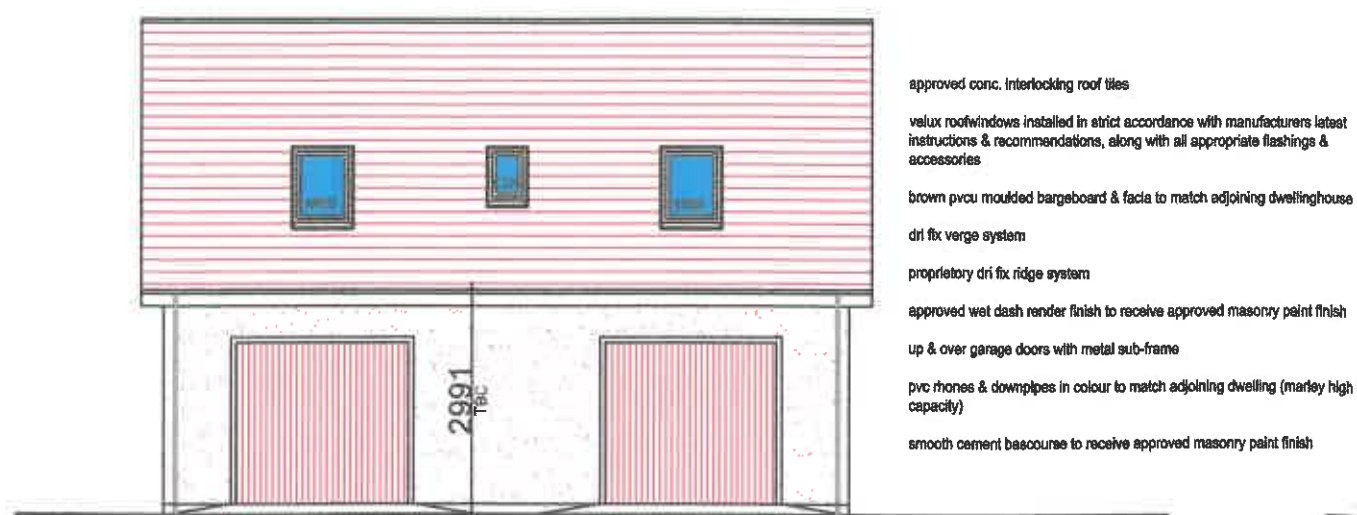

FRONT ELEVATION (PRINCIPLE)  
1:100@A3

5 4 3 2 1 0  
SCALE OF METRES - 1:100@A3


approved conc. interlocking roof tiles  
velux roofwindows installed in strict accordance with manufacturers latest instructions & recommendations, along with all appropriate flashings & accessories  
brown pvcu moulded bargeboard & fascia to match adjoining dwellinghouse  
dri fix verge system  
proprietary dri fix ridge system  
approved wet dash render finish to receive approved masonry paint finish  
up & over garage doors with metal sub-frame  
pvc rhones & downpipes in colour to match adjoining dwelling (marley high capacity)  
smooth cement basecourse to receive approved masonry paint finish

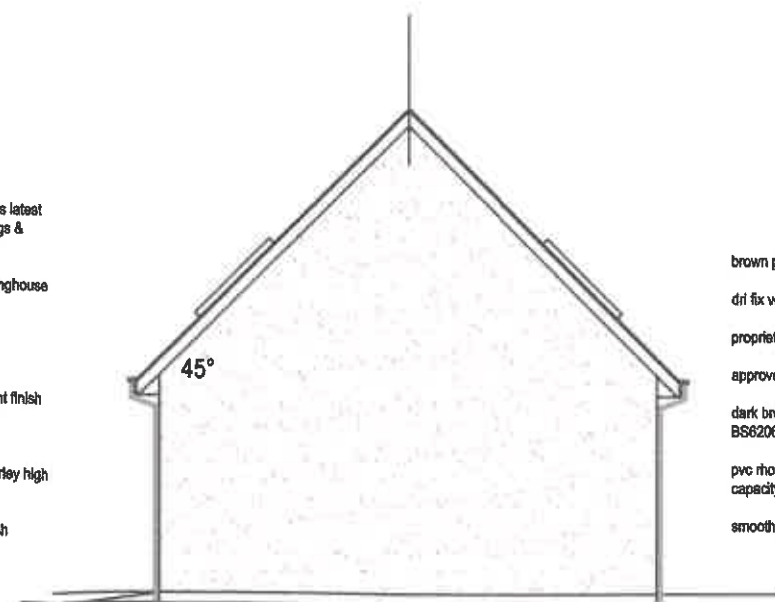

SIDE ELEVATION  
1:100@A3


brown pvcu moulded bargeboard & fascia to match adjoining dwellinghouse  
dri fix verge system  
proprietary dri fix ridge system  
approved wet dash render finish to receive approved masonry paint finish  
dark brown pvcU double glazed windows/doors, with glazing to comply with BS6206 & 6262 - Rehau reinforced section  
pvc rhones & downpipes in colour to match adjoining dwelling (marley high capacity)  
smooth cement basecourse to receive approved masonry paint finish

|   |          |        |                    |
|---|----------|--------|--------------------|
| <b>michaelstuart</b><br>building design consultant                                                                   |          |        |                    |
| t: 01324 711790 m: 0774 9999 610 e: stuartmsdesign@gmail.com                                                         |          |        |                    |
| Project: <b>PROPOSED ANCILLARY BUILDING/GARAGE WITHIN GROUNDS OF 41 PUMPHERSTON ROAD, UPHALL FOR MRS V.T. FISHER</b> |          |        |                    |
| Date:   | Scale:   | Drawn: | Dwg No:            |
| 23.7.18   | 1:100@A3 | MS     | <b>FS/13/573.2</b> |

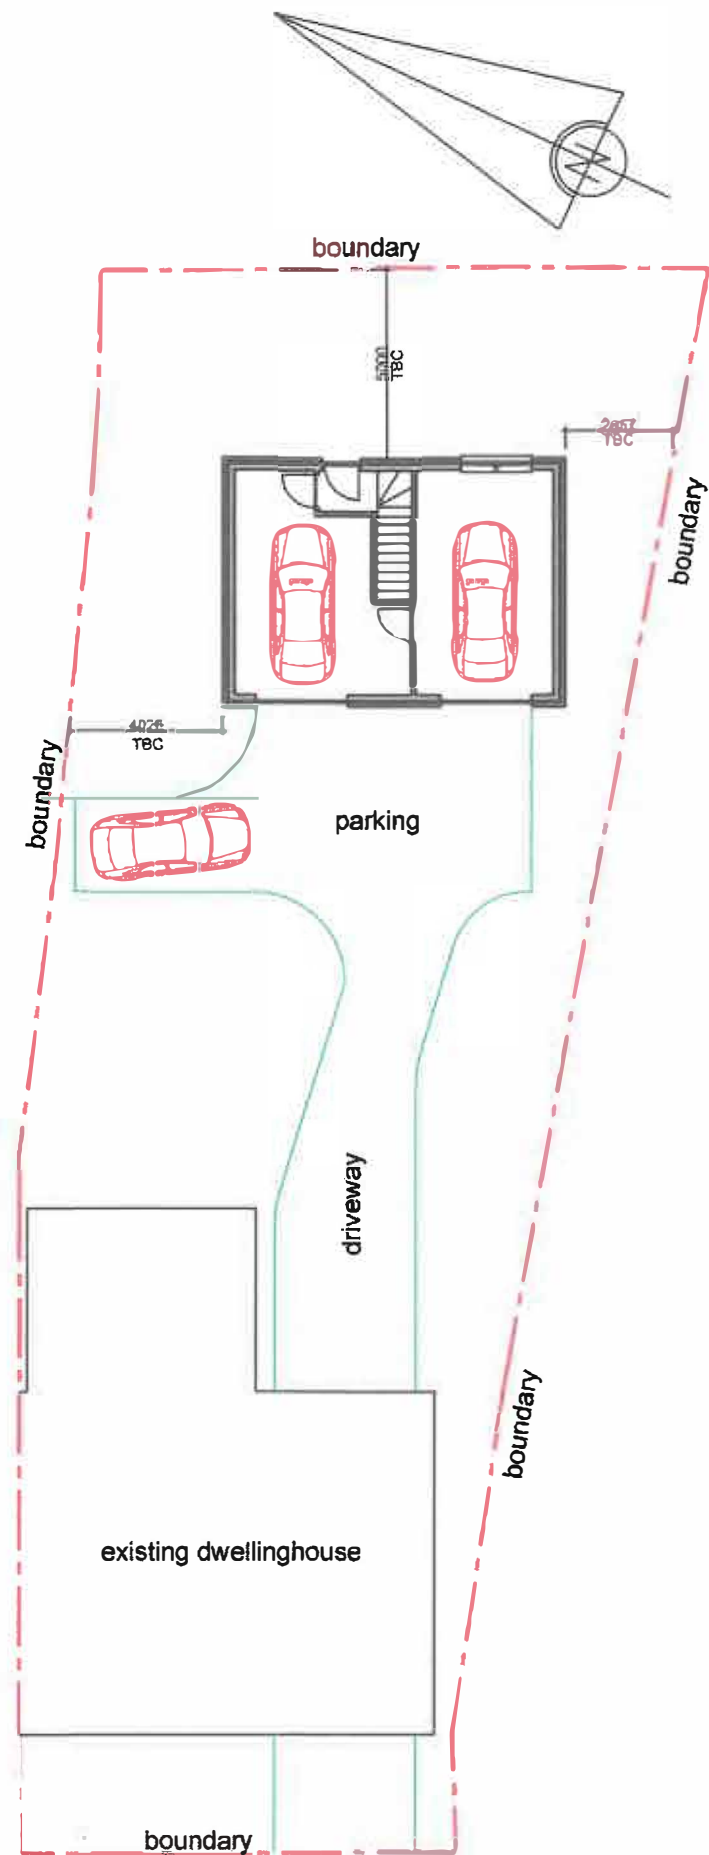

SITE PLAN AS PROPOSED 1:200@A3

SCALE OF METRES - 1:200@A3

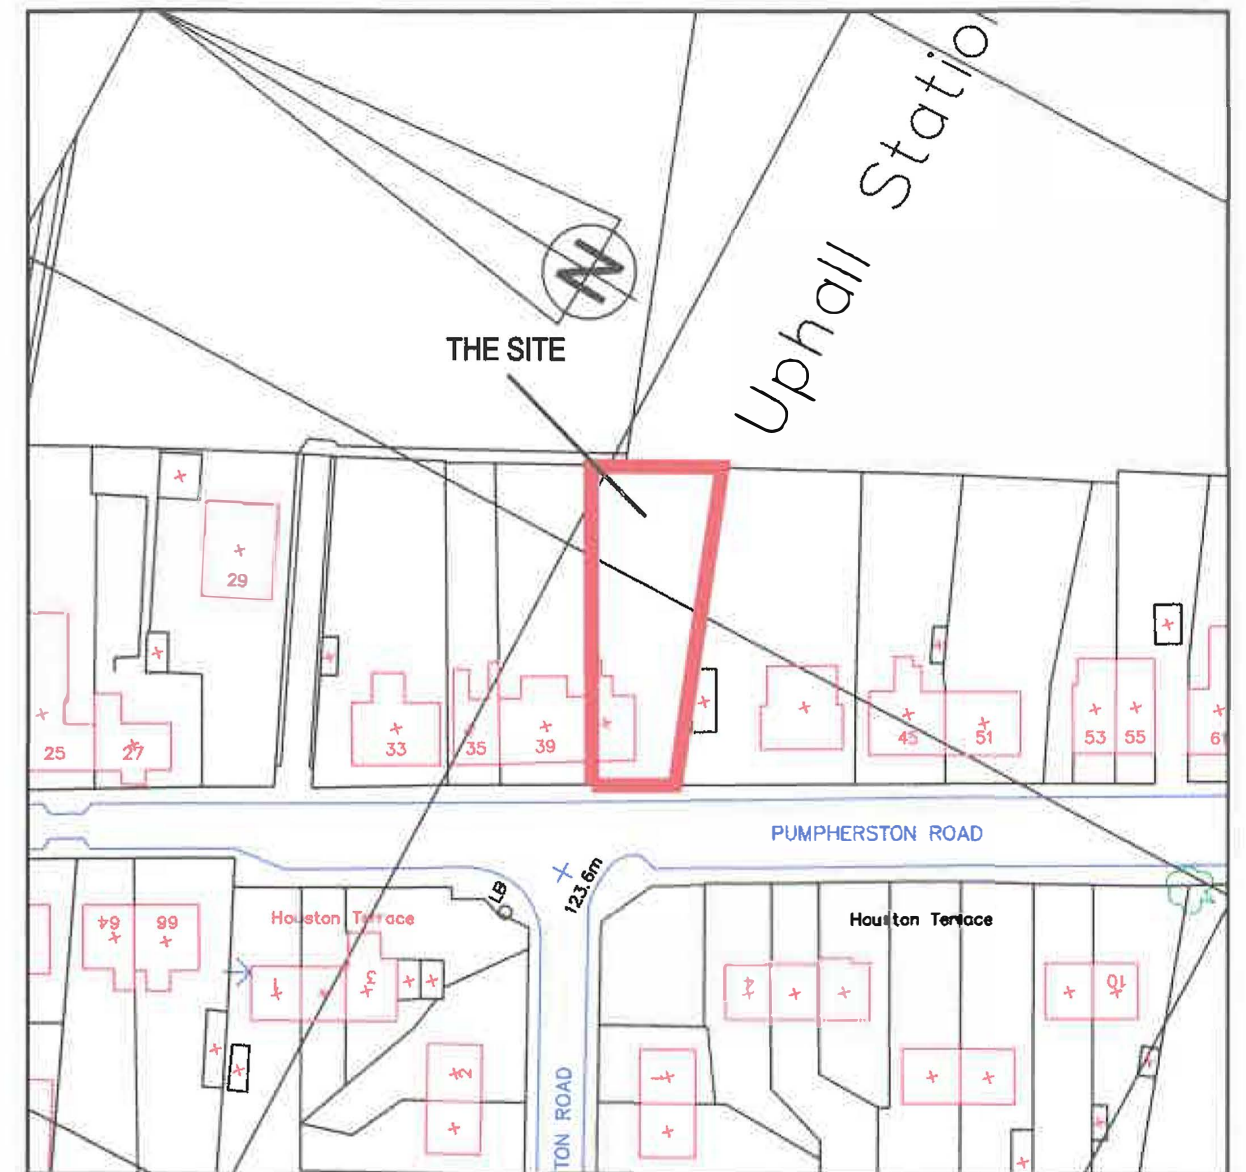

LOCATION PLAN 1:1250

|   |                                  |                     |                               |
|---|----------------------------------|---------------------|-------------------------------|
|                                 |                                  |                     |                               |
| 01324 711790   0774 9999 610 <a href="mailto:stuartmsdesign@gmail.com">stuartmsdesign@gmail.com</a>                  |                                  |                     |                               |
| <b>Project:</b> PROPOSED ANCILLARY BUILDING/GARAGE WITHIN GROUNDS OF 41 PUMPHERSTON ROAD, UPHALL FOR MRS V.T. FISHER |                                  |                     |                               |
| <b>Date:</b><br>23.7.18                                                                                              | <b>Scale:</b><br>1:200 / 1250@A3 | <b>Drawn:</b><br>MS | <b>Dwg No:</b><br>FS/13/573.3 |