
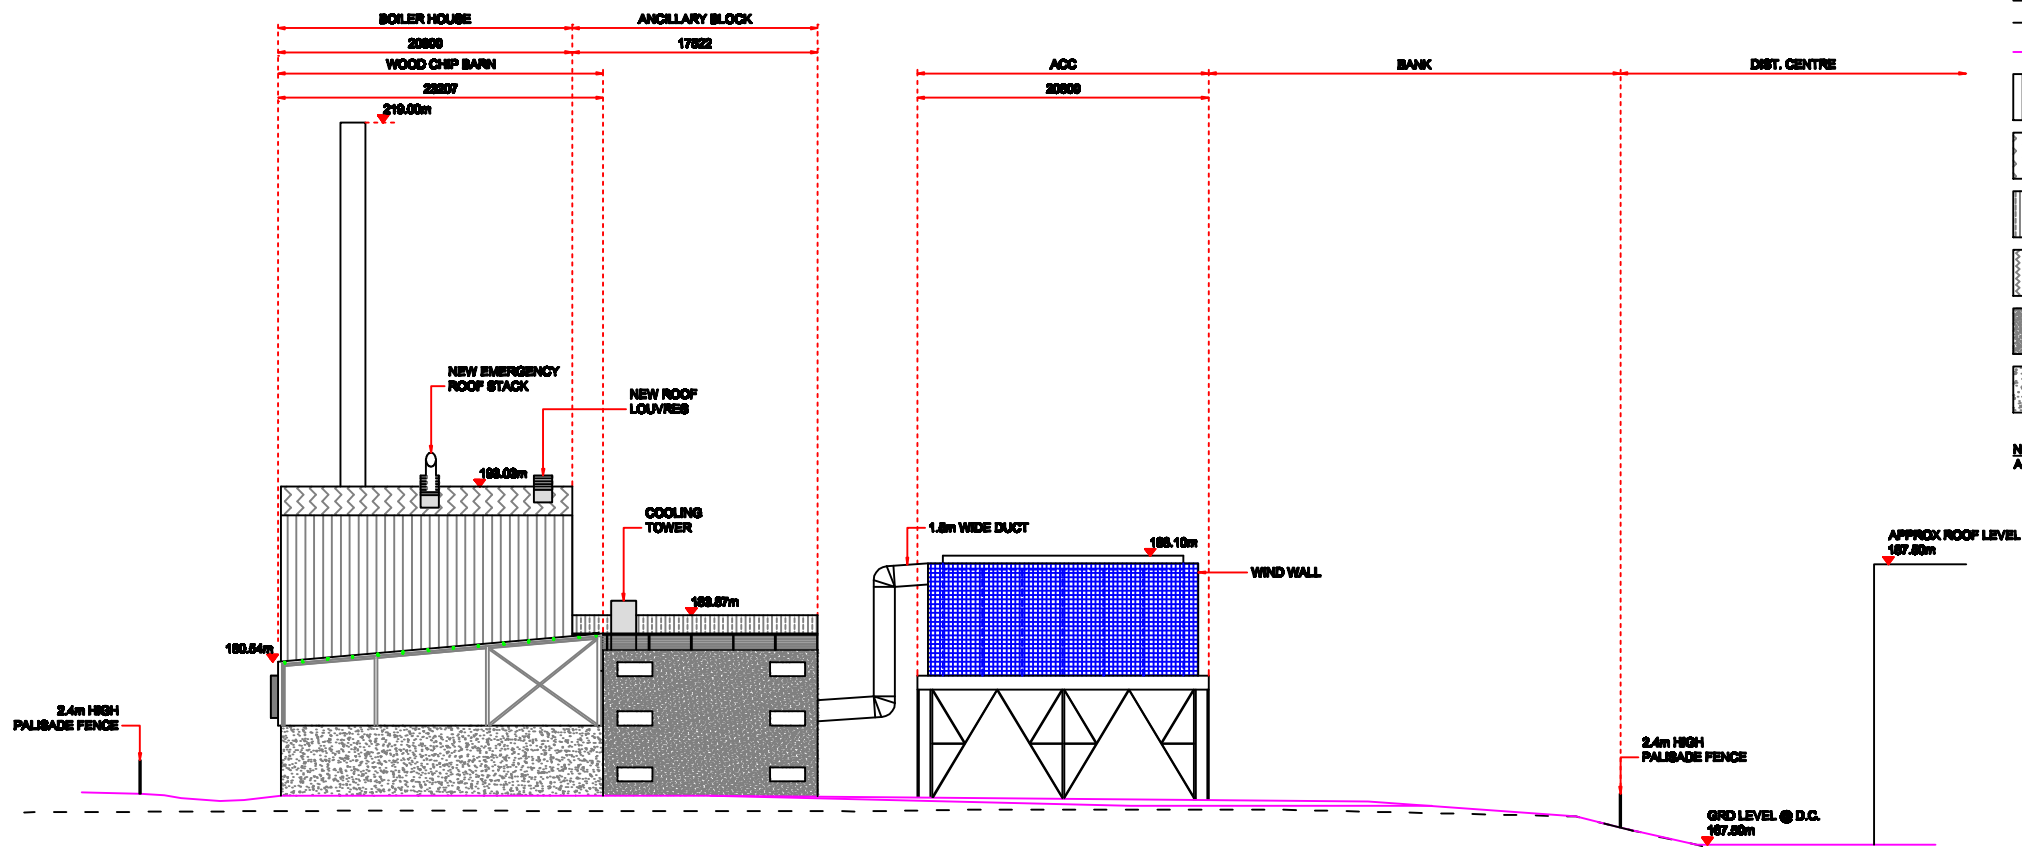


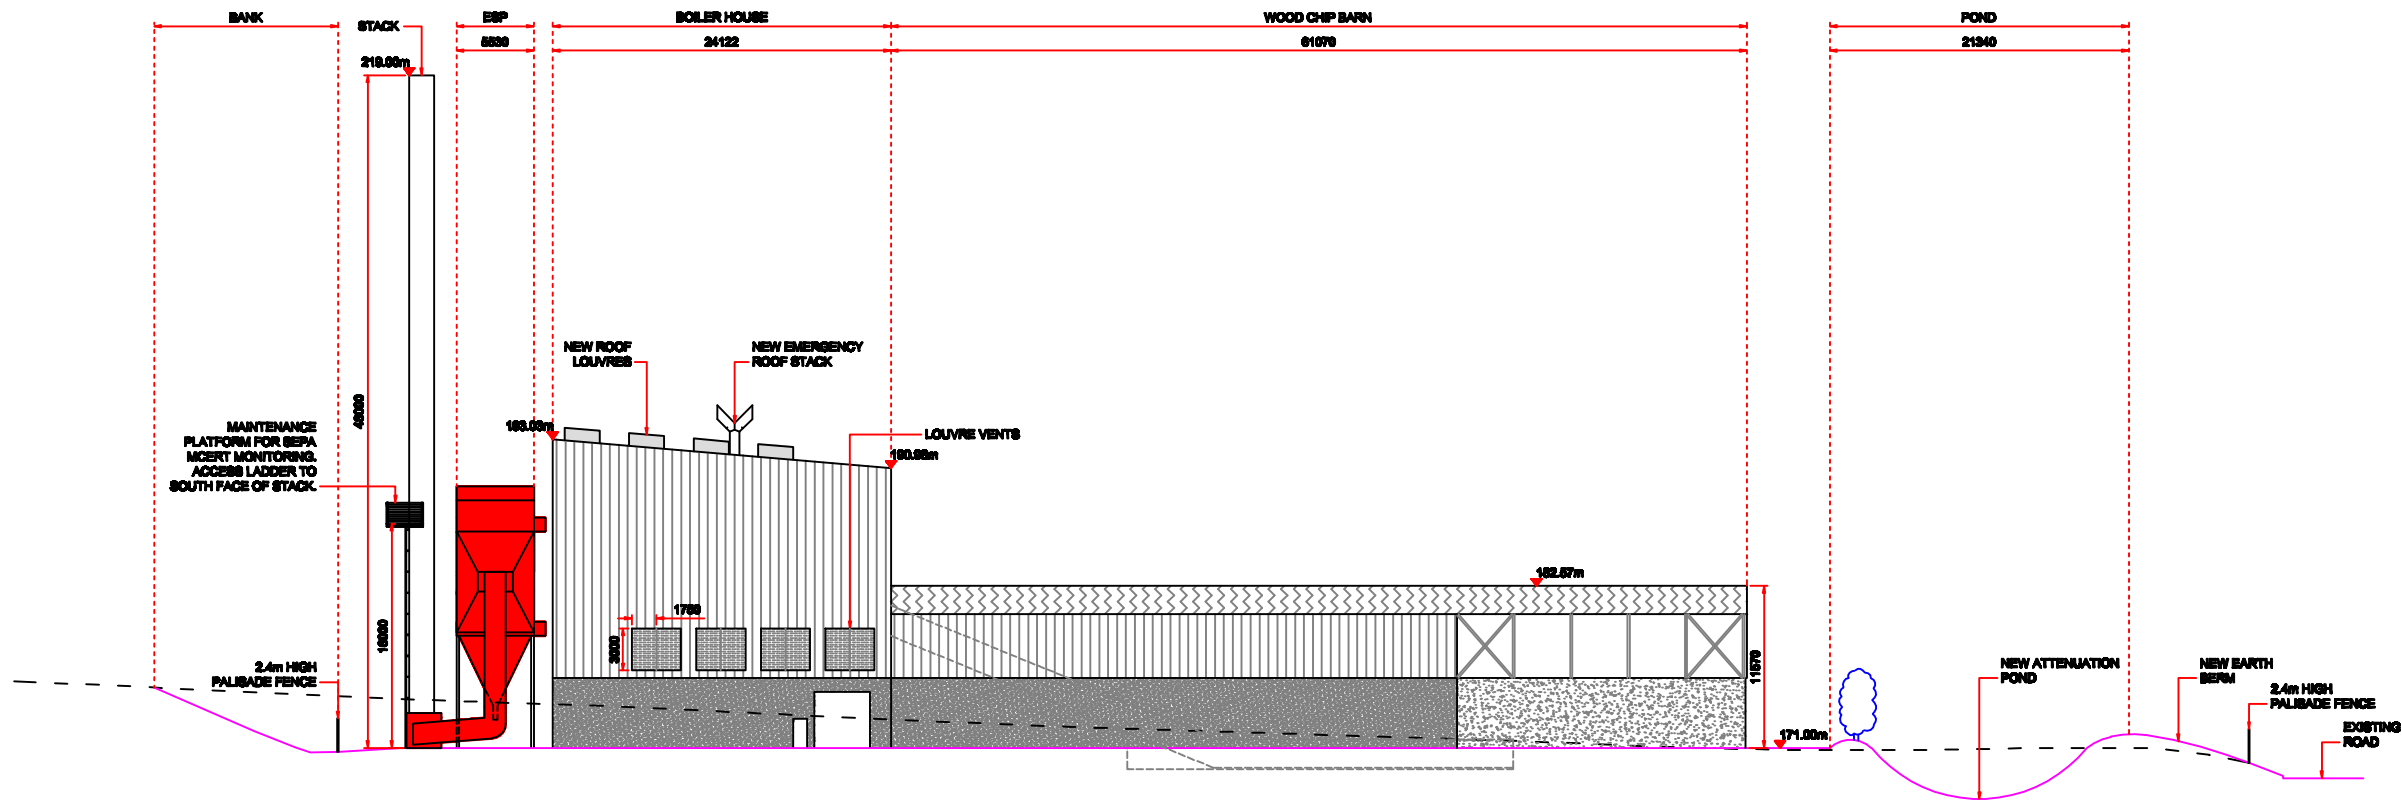

LEGEND

- DENOTES EXISTING PROFILE
- DENOTES PROPOSED ROAD PROFILE
- [Pattern] DENOTES POWDER COATED WHITE COLOURED SINGLE SKIN CLADDING TO MATCH EXISTING TESCO DISTRIBUTION CENTRE
- [Pattern] DENOTES POWDER COATED WHITE COLOURED SINGLE SKIN ROOF CLADDING TO MATCH EXISTING TESCO DISTRIBUTION CENTRE
- [Pattern] DENOTES POWDER COATED WHITE COLOURED DOUBLE SKIN CLADDING TO MATCH EXISTING TESCO DISTRIBUTION CENTRE
- [Pattern] DENOTES POWDER COATED WHITE COLOURED DOUBLE SKIN ROOF CLADDING TO MATCH EXISTING TESCO DISTRIBUTION CENTRE
- [Pattern] DENOTES ARCHITECTURAL MASONRY
- [Pattern] DENOTES CONCRETE WALL

NOTE
ALL LANDSCAPING OMITTED FOR CLARITY

B8	COOLING TOWER ADDED FOLLOWING COMMENTS ON 14.06.10. RE-ISSUED FOR BILLING	13.06.10	AsH
B7	MORE LOUVRES ADDED, WINDOWS RE-OPENED, ROOF HATCH CHANGED. RE-ISSUED FOR BILLING	10.06.10	AsH
B6	AMENDMENTS TO ELEVATIONS FOLLOWING COMMENTS ON 08.06.10. RE-ISSUED FOR BILLING	08.06.10	AsH
B5	AMENDMENTS TO ELEVATIONS FOLLOWING COMMENTS ON 08.06.10. RE-ISSUED FOR BILLING	26.06.10	AsH
B4	MINOR AMENDMENTS TO DIMENSIONS AND LEVELS. RE-ISSUED FOR BILLING	17.06.10	AsH
B3	MINOR AMENDMENTS TO DIMENSIONS AND LEVELS. RE-ISSUED FOR BILLING	08.06.10	AsH
B2	AMENDMENTS TO ELEVATIONS FOLLOWING COMMENTS ON 08.06.10. RE-ISSUED FOR BILLING	08.06.10	AsH
B1	BILLING ISSUE	20.07.10	AsH
Rev	Amendment	Date	By

TAYLOR+BOYD

Consulting Structural and Civil Engineers
www.taylor-boyd.co.uk

Belcat: (028) 8088 7881 Derry: (028) 7126 7116

Project:

BIOMASS-FUELLED CHP PLANT, LIVINGSTON

Dwg Name:

PROPOSED ELEVATIONS (SHEET 1 OF 2)

Client/Architect:

JOHN GRAHAM (DROMORE) LTD

Scale: 1:100 @ A1 Date: JULY 2010 Drawn: AsH Checked: SJQ

Drawing No: **14371-C006** Rev: **B8**