


SITE PLAN : West Main Street (East Site), Blackburn.

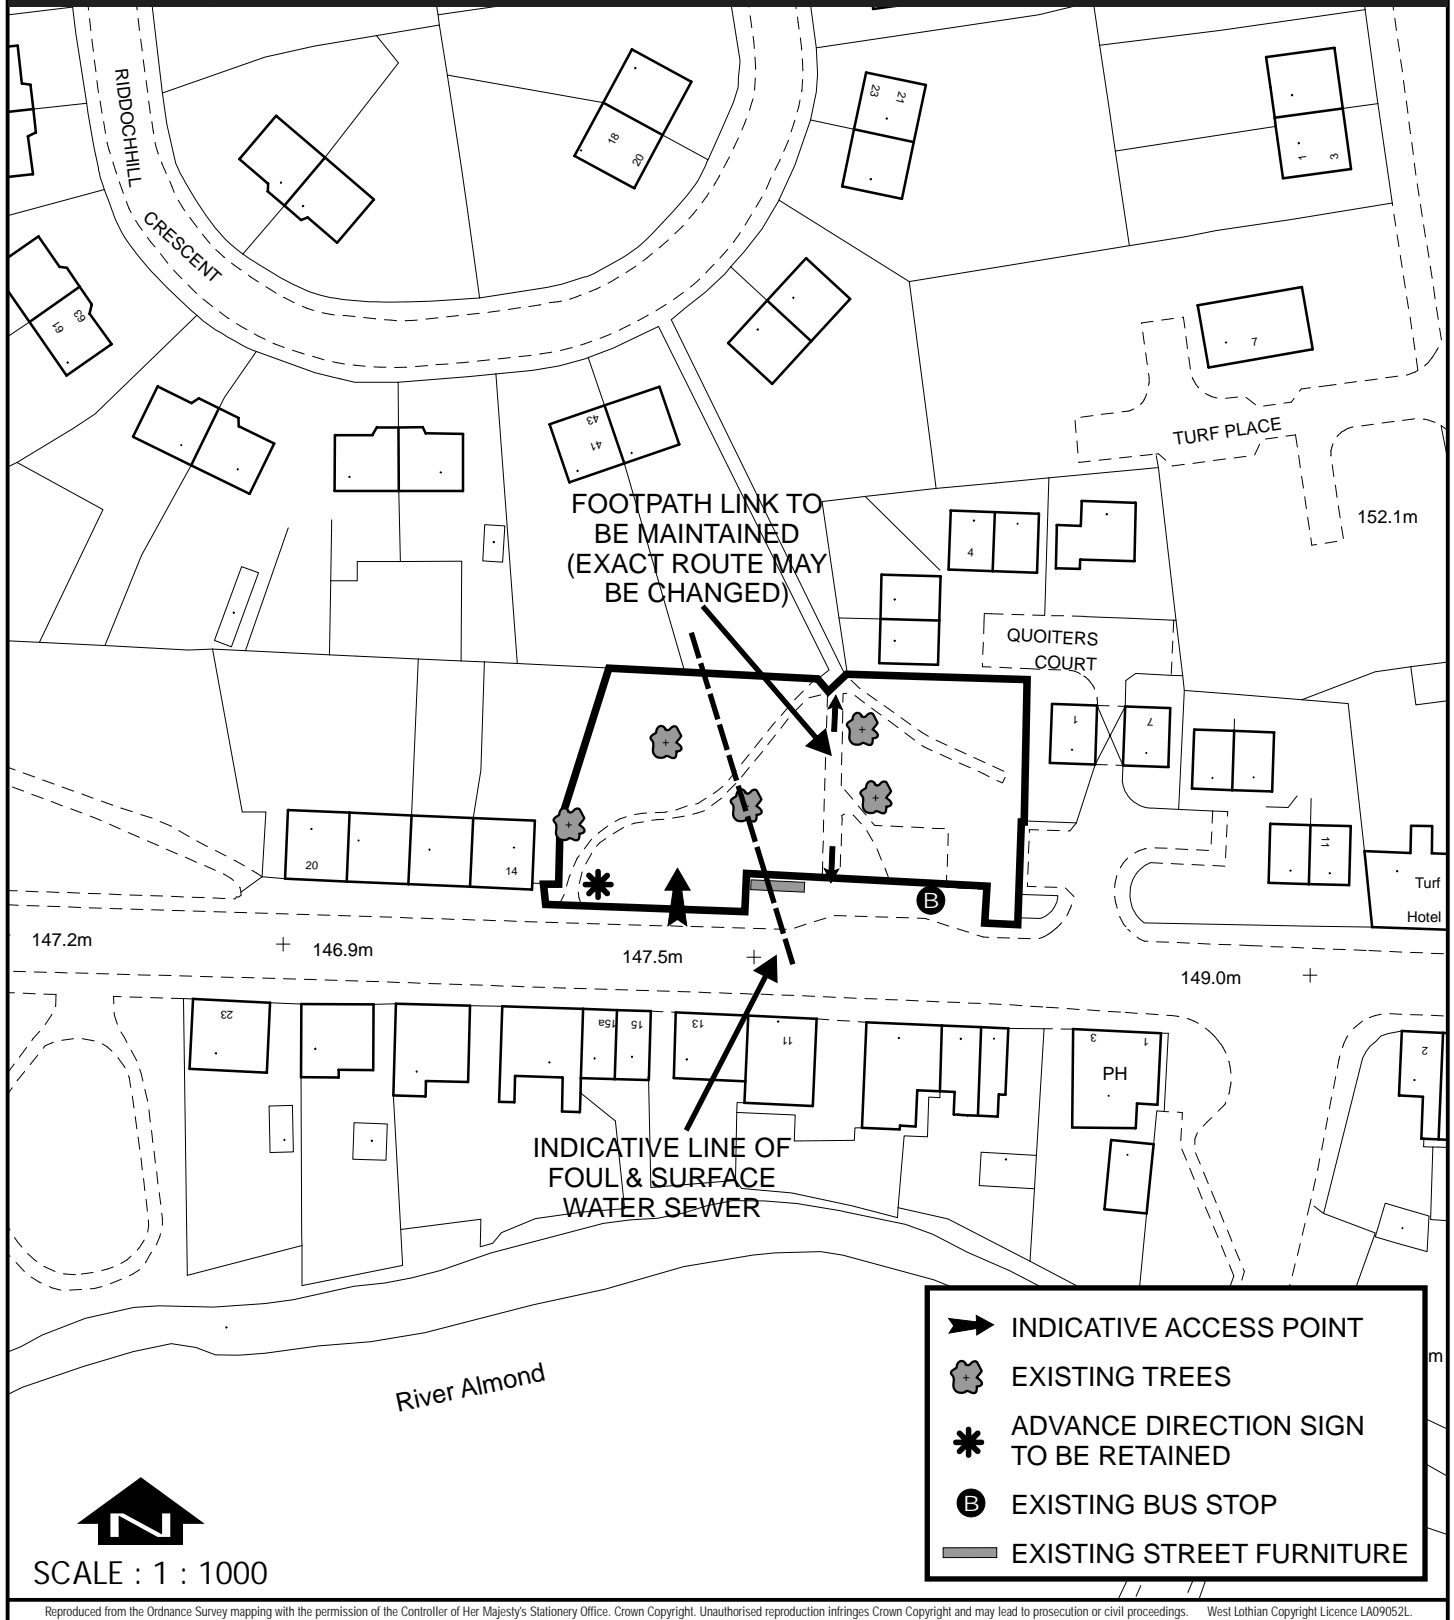

CONTACTS

WEST LoTHIAN COUNCIL

Colette Maxwell	Development Planning	01506 282434
Tony Irving	Dev. Management	01506 282410
Robert Smith	Engineer(Transportation)	01506 282324
Janet Rutherford	Finance & Estate Services	01506 281831
Mark Brooks	Education	01506 281855

UTILITIES

BT Notice Handling Centre	0800 800 865
SEPA - Falkirk / West Lothian Team	0131 449 7296
Virgin Media National Operational Support	0800 408 0088
Scottish Water Development Planning Team	0845 601 8855
Scottish Gas Networks - Plant Location	0141 418 4093
Scottish Gas Networks - Gas Connection	0845 026 0015
Scottish Power - Plant Location Enquiry	0141 567 4155
Scottish Power - New Network Connection	01698 784 567

Any developer should satisfy themselves on availability of services by contacting services / utilities and on the ground conditions. This brief may not cover all planning matters that may arise. Early consultation with Planning Authority is advised.