

Development Management Committee


17 February 2021

Item No 05: Application No. 0902/H/20

Formation of 3 dormers, installation of garage doors, external raised terrace and erection of 3m high boundary walls.

Winnock Burnside Road Bathgate West Lothian
EH48 4PX



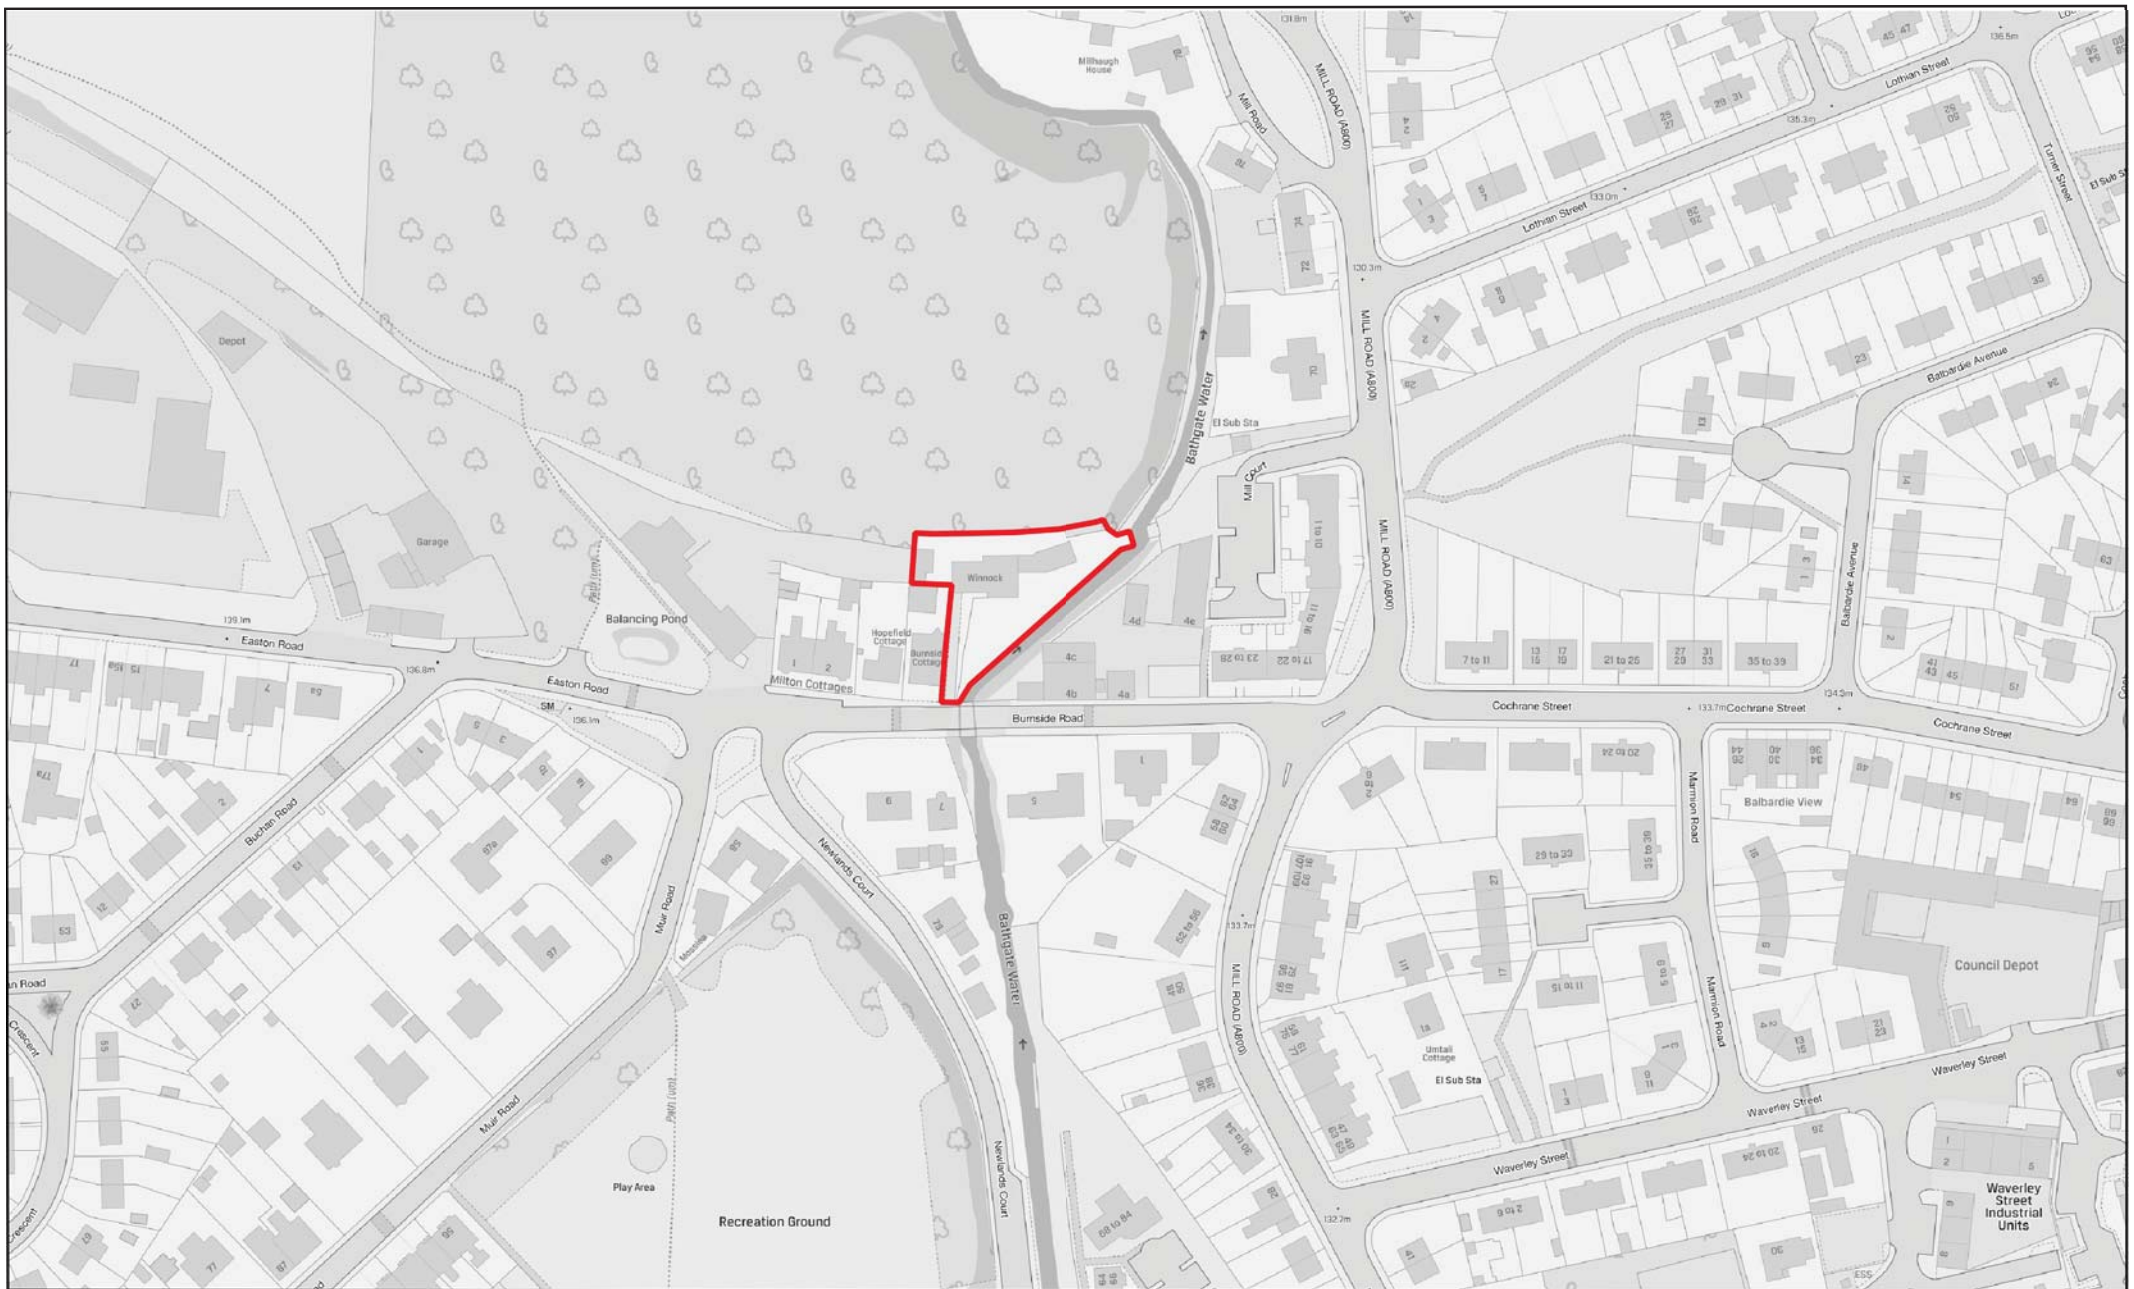






1. Formation of new garage doors on South and West facing elevations, allowing vehicle access to existing garage area.
2. Construction of 3m high masonry wall adjacent to garage (shaded green), with pedestrian access door.
3. Construction of dormer windows on South facing roof.
4. Construction of dormer on North facing roof, with raised terrace, partially over existing flat roof.




title:	Block & Location Plan		
client:	Mr & Mrs S Anderson		
project:	Proposed alterations to house Winnock Burnside Road Bathgate		
scale:	as noted @ A1	date:	Jan 21
drawing number:	20/050/P.02-i		
HARDIE ASSOCIATES Ltd.			
78 HOPETOUN STREET BATHGATE WEST LOTHIAN EH46 4PD			
tel: 01543 630979 email: mrhardie@hardie-associates.co.uk copyright : Hardie Associates Ltd			



Front Elevation 1:100

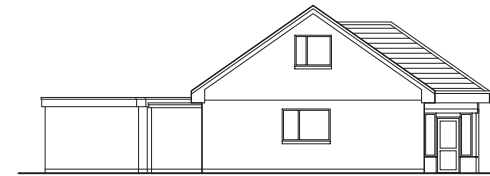


Side Elevation 1:100

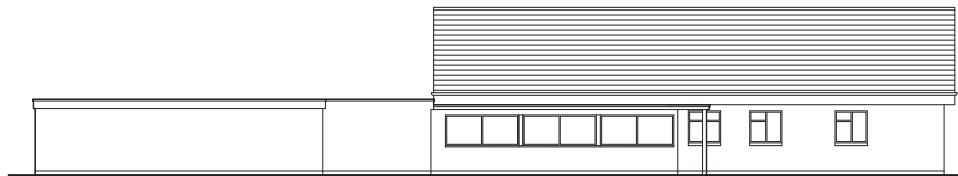


Rear Elevation 1:100



Side Elevation 1:100

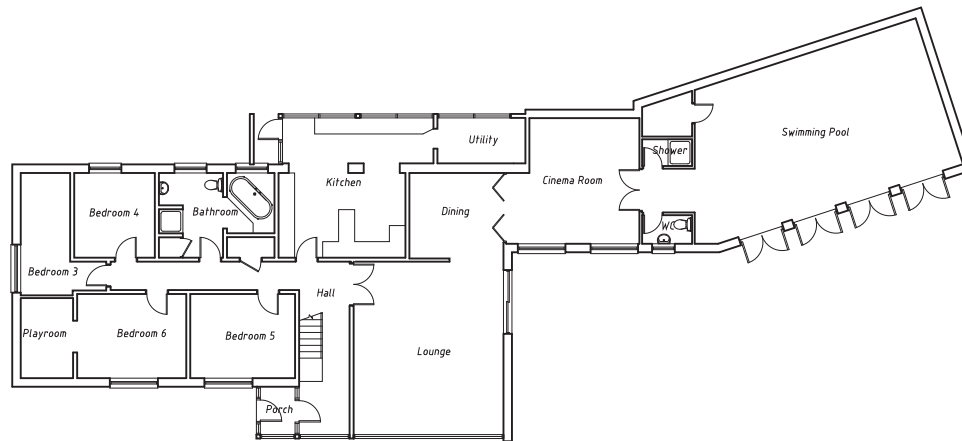

Ground Floor Plan 1:100

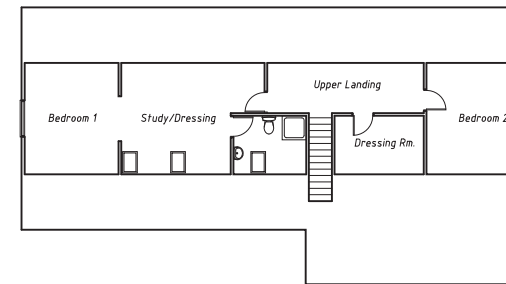


First Floor Plan 1:100

title:	Existing Plans & Elevations		
client:	Mr & Mrs S Anderson		
project:	Proposed alterations to house Winnock Burnside Road Bathgate		
scale:	as noted @ A1	date:	Sep 20
drawing number:	20/050/EX01		
HARDIE ASSOCIATES Ltd.			
78 HOPETOUN STREET BATHGATE WEST LOTHIAN EH48 4PD tel: 01506 635979 email: rh@hardieassociates.co.uk copyright: Hardie Associates Ltd.			




Front Elevation 1:100

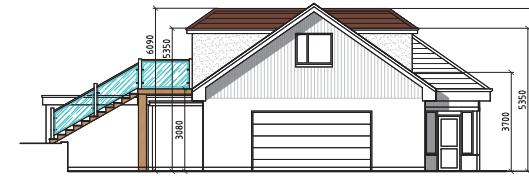


Side Elevation 1:100




Rear Elevation 1:100

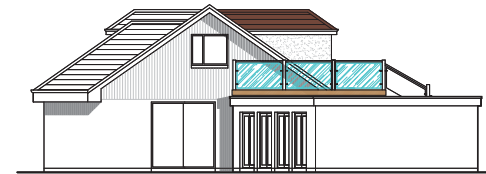

Side Elevation 1:100

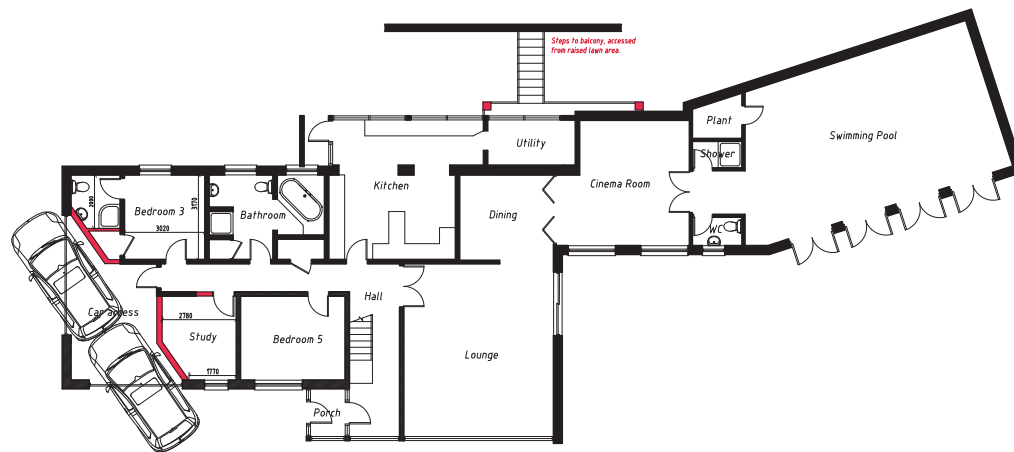

Ground Floor Plan 1:100

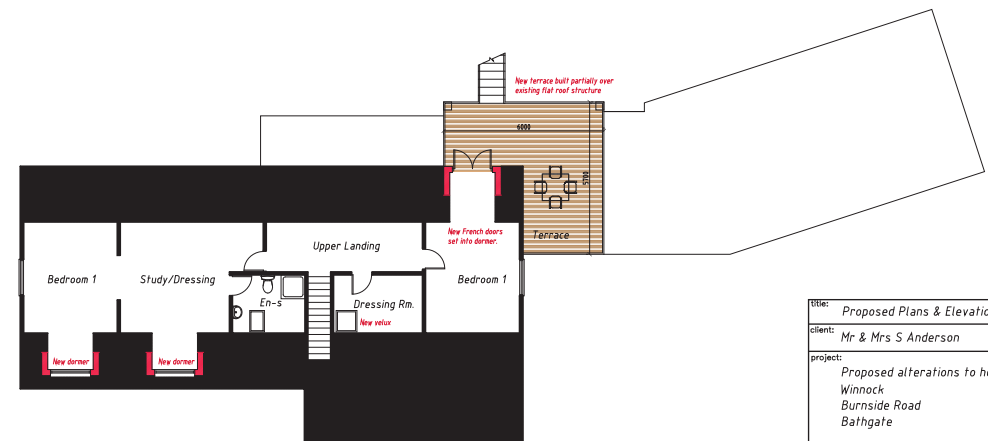

First Floor Plan 1:100

Title: Proposed Plans & Elevations	
Client: Mr & Mrs S Anderson	
Project: Proposed alterations to house Winnock Burnside Road Bathgate	
Scale: as noted @ A1	Date: Oct 20
Drawing number: 20/050/PL01-a	
HARDIE ASSOCIATES Ltd.	
78 HOPETOUN STREET BATHGATE WEST LoTHIAN EH48 4PD	
Tel: 01506 638779 email: r.hardie@hardie-associates.co.uk copyright : Hardie Associates Ltd.	















