

Development Management Committee

14 December 2022

Agenda Item 5 - Application : 0934/H/22

Erection of front boundary railings with vehicular and pedestrian gates

Williamsraig House / Linlithgow / EH49 6QF







West Lothian
Council

0934/H/22 - WilliamsCraig House - EH49 6QF

Development Management - West Lothian Civic Centre - EH54 6FF

(c) Crown copyright and database right 2022 OS Licence number 100037194

0 100 200 m





Notes :



CDM Regulations 2015:

The designs on this drawing and all drawings relating to it have been prepared with due consideration of the need to identify hazards and give regard to their elimination or minimization. Remaining hazards are noted on this drawing where applicable.

Rev	Date	Revision	By
-	-	-	-

Client:
Jennifer and David Barnes

Project:
Williamscraig House
Linlithgow
EH49 6QF

Title:
Location Plan
.



Issue Status: PLANNING	Scale: 1:2500	Original Size: A3
---------------------------	------------------	----------------------

Date: July 2022	Drawn by: FM	Checked by: WL
--------------------	-----------------	-------------------

Project No: E3704	Stage: N/A	Drawing No: 1G (9-) 001	Rev: .
-----------------------------	---------------	-----------------------------------	-----------

20 Torphichen Street, Edinburgh, Scotland, EH3 8JB
Phone +44 (0)131 225 4235 Fax +44 (0)131 220 0499
enquiries@weareglm.com
www.weareglm.com
©GLM

glm

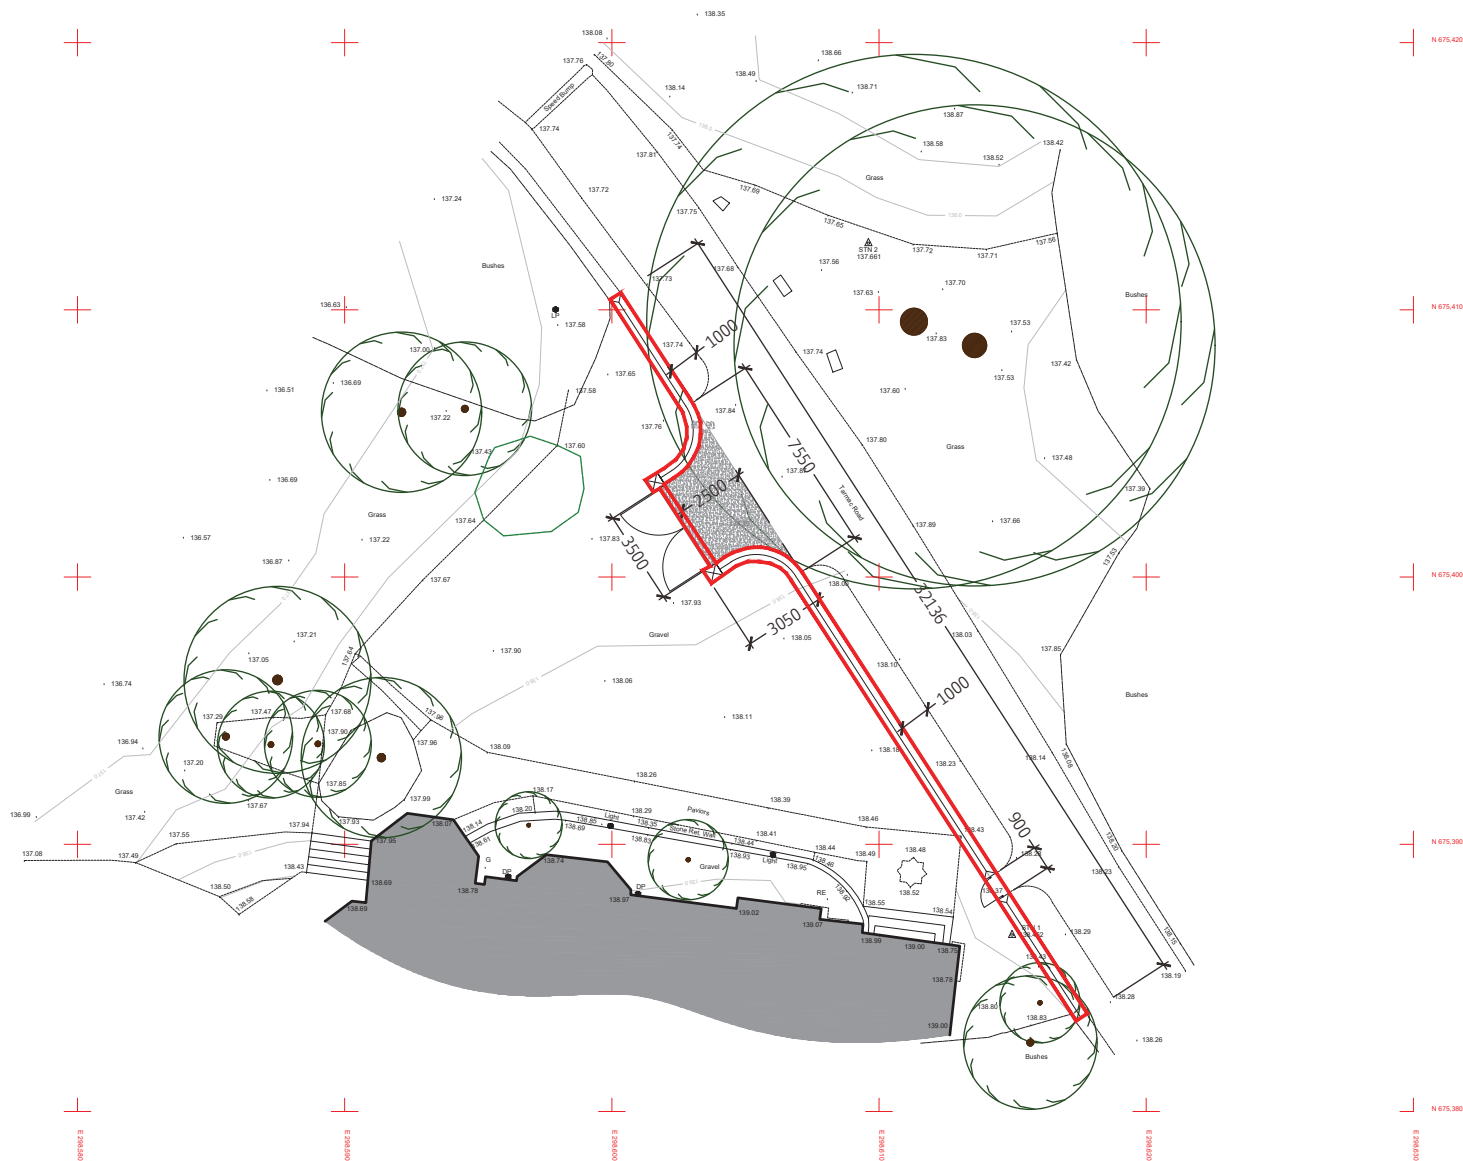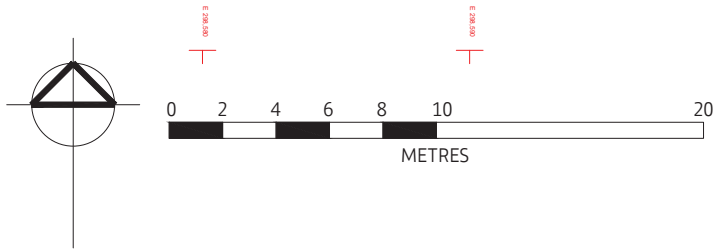

Notes :

CDM Regulations 2015:

The designs on this drawing and all drawings relating to it have been prepared with due consideration of the need to identify hazards and give regard to their elimination or minimization. Remaining hazards are noted on this drawing where applicable.

-	-	-	-
Rev	Date	Revision	By

Client:
Barnes

Project:
Williamsraig Boundary Wall
Williamsraig House
Linlithgow

Title:
Block Plan
As Proposed


Issue Status: PLANNING	Scale: 1:200	Original Size: A3
---------------------------	-----------------	----------------------

Date: June 2022	Drawn by: DMJ	Checked by: .
--------------------	------------------	------------------

Project No: E3704	Stage: 3 Spatial Design	Drawing No: G (-) 002	Rev: .
-----------------------------	----------------------------	---------------------------------	-----------

20 Torphichen Street, Edinburgh, Scotland, EH3 8JB
Phone +44 (0)131 225 4235 Fax +44 (0)131 220 0499
enquiries@weareglm.com
www.weareglm.com
©GLM

glm

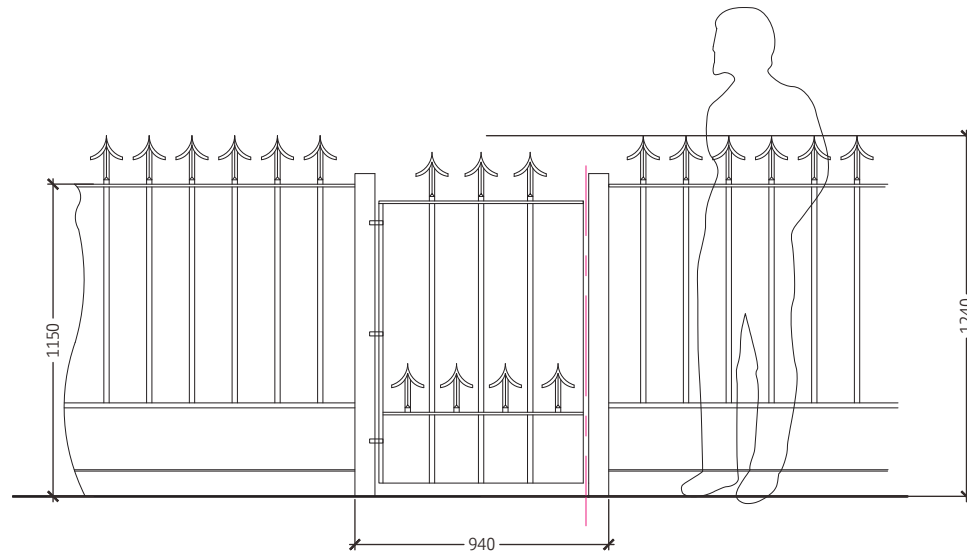

Notes :

CDM Regulations 2015:

The designs on this drawing and all drawings relating to it have been prepared with due consideration of the need to identify hazards and give regard to their elimination or minimization. Remaining hazards are noted on this drawing where applicable.

Rev	Date	Revision	By
-	-	-	-

Client:
Barnes

Project:
Williamsraig Boundary Wall
Williamsraig House
Linlithgow


Title:
Pedestrian Gate Detail
As Proposed

Issue Status: PLANNING	Scale: 1:20	Original Size: A3
Date: SEPTEMBER 2022	Drawn by: FC	Checked by: DMJ


Project No: E3704	Stage: 3 Spatial Design	Drawing No: G (2-) 002	Rev: -
-----------------------------	----------------------------	----------------------------------	-----------

20 Torphichen Street, Edinburgh, Scotland, EH3 8JB
Phone +44 (0)131 225 4235 Fax +44 (0)131 220 0499
enquiries@weareglm.com
www.weareglm.com
©GLM


glm

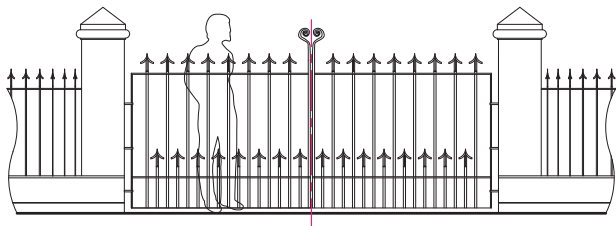


Gate Elevation
Internal

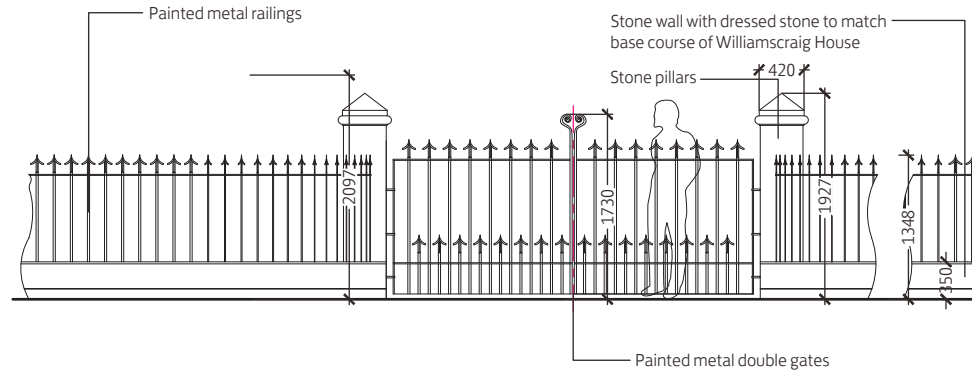

Gate Elevation
External

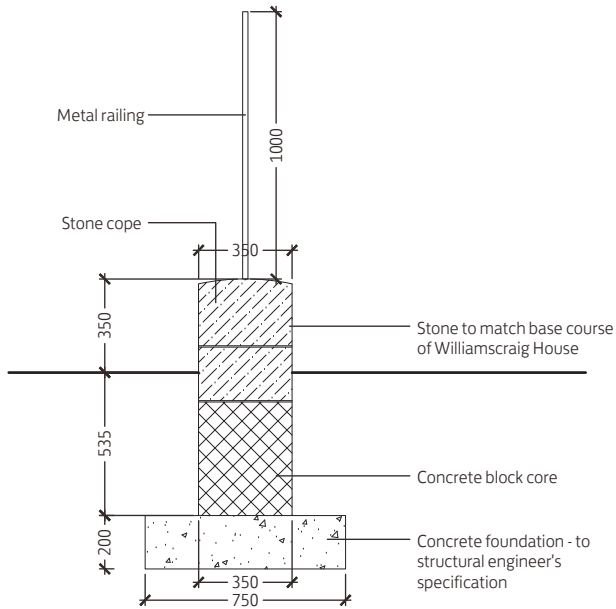

Construction Detail
1:20

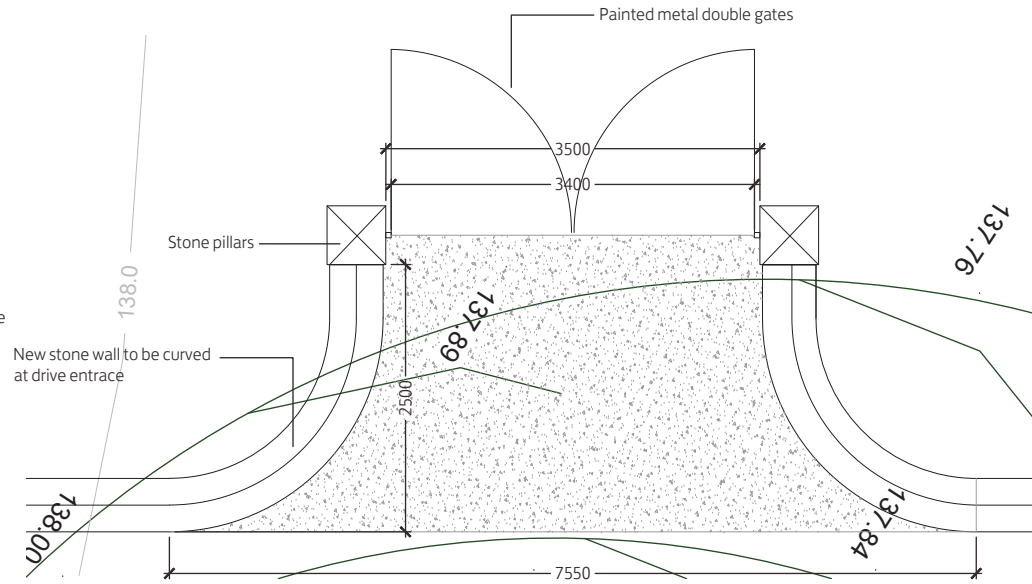

Gate Plan

Notes :

⚠ CDM Regulations 2015:

The designs on this drawing and all drawings relating to it have been prepared with due consideration of the need to identify hazards and give regard to their elimination or minimization. Remaining hazards are noted on this drawing where applicable.

Rev	Date	Revision	By
-----	------	----------	----

Client:
Barnes

Project:
Williamsraig Boundary Wall
Williamsraig House
Linlithgow

Title:
Gate Detail
As Proposed

Issue Status: PLANNING	Scale: 1:50	Original Size: A3
---------------------------	----------------	----------------------

Date: September 2022	Drawn by: FC	Checked by: DMJ
-------------------------	-----------------	--------------------

Project No: E3704	Stage: 3 Spatial Design	Drawing No: G (2-) 001	Rev: -
-----------------------------	----------------------------	----------------------------------	-----------

20 Torphichen Street, Edinburgh, Scotland, EH3 8JB
Phone +44 (0)131 225 4235 Fax +44 (0)131 220 0499
enquiries@weareglm.com
www.weareglm.com
©GLM

glm





