


**LEGEND**

PROPOSED "NO WAITING AT ANY TIME" RESTRICTIONS



EXISTING "NO WAITING AT ANY TIME" RESTRICTIONS

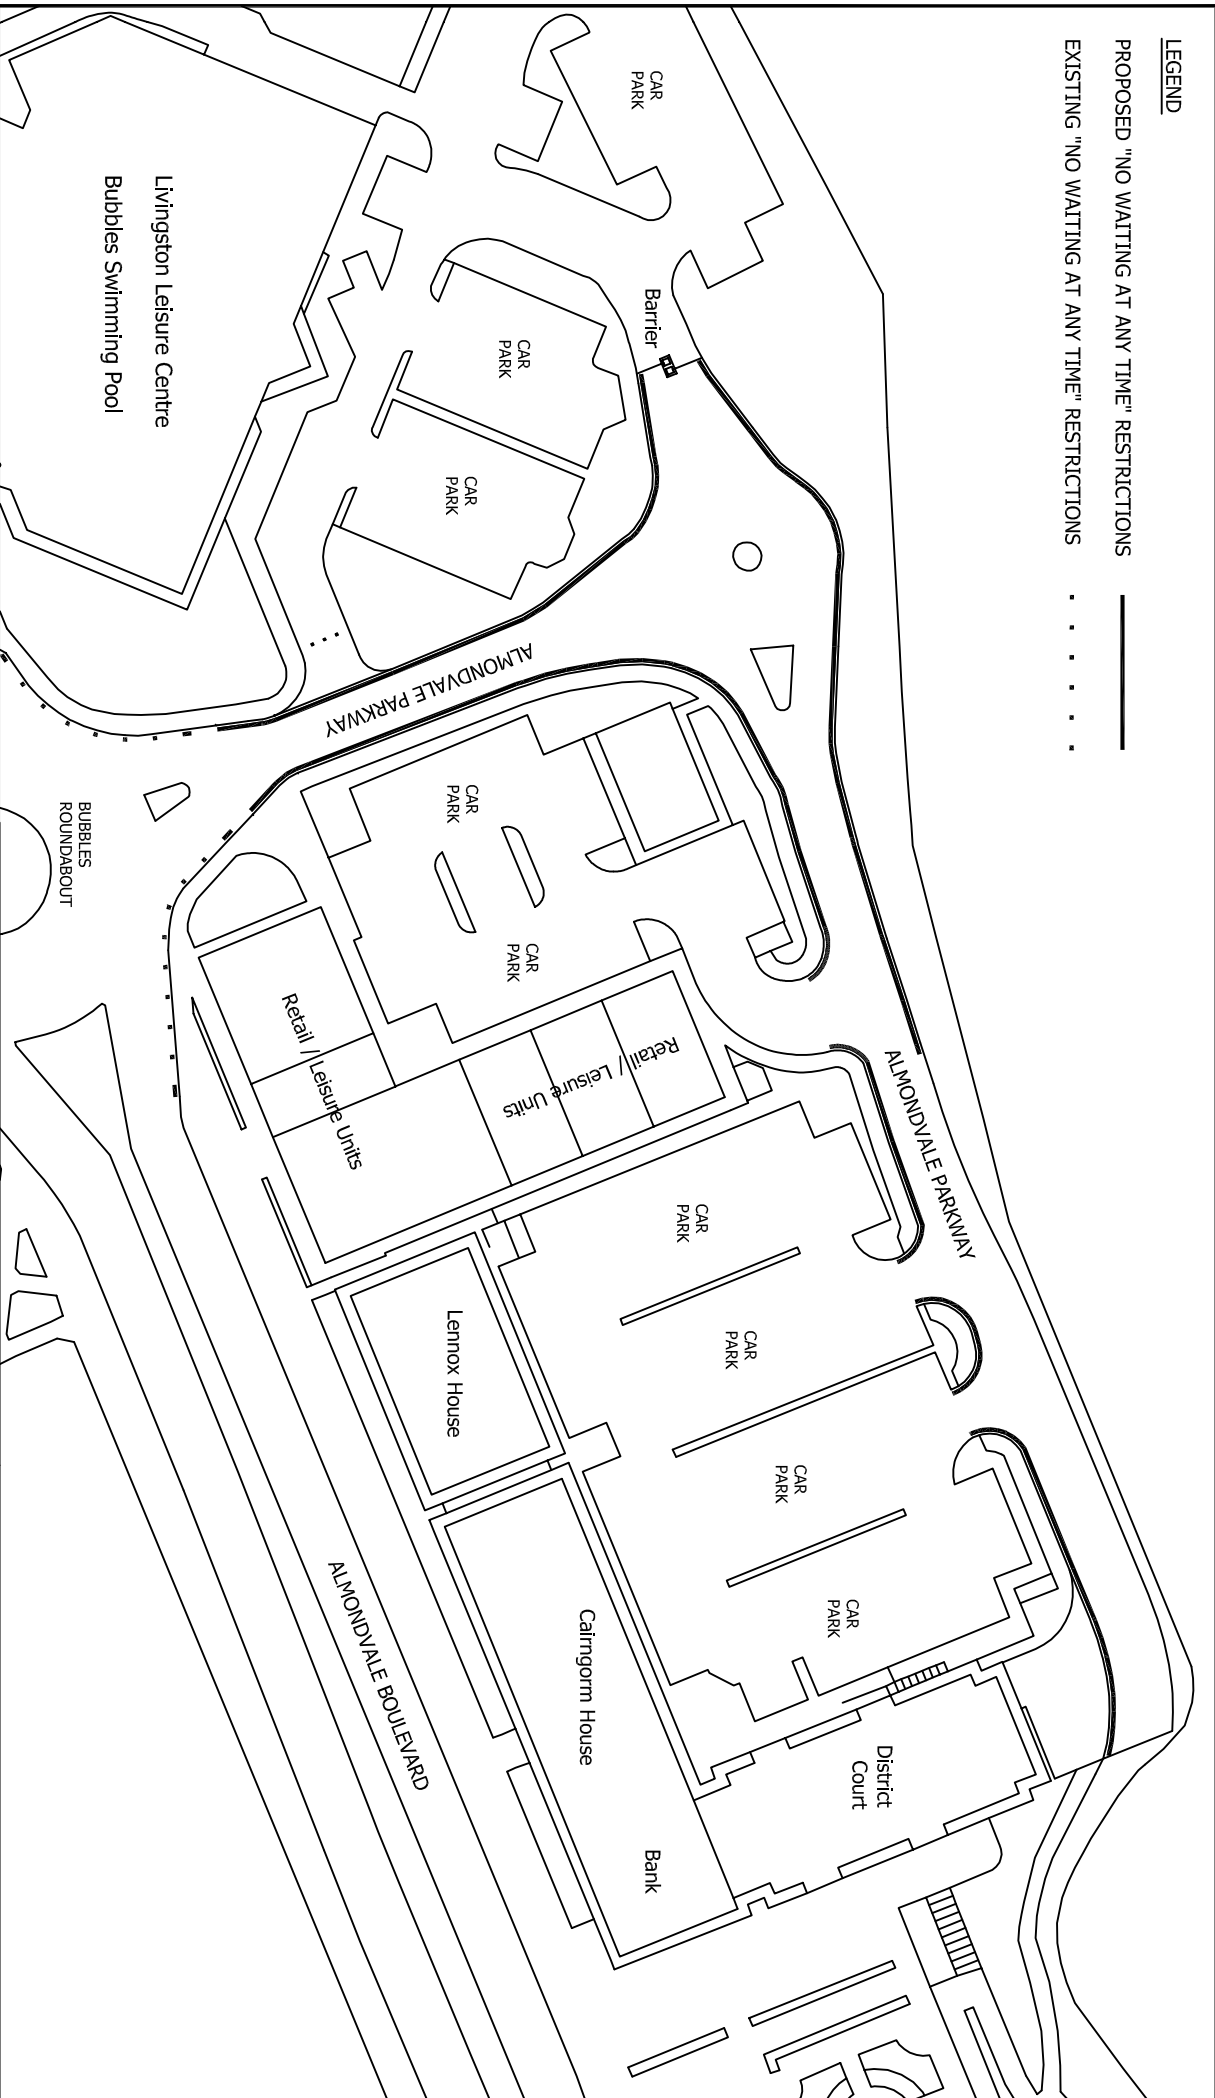

DRAWING NAME:- AlmondvaleParkway1.dwg



Based upon the Ordnance Survey mapping with the permission of the Controller of Her Majesty's Stationery Office © Crown copyright. Unauthorized reproduction infringes Crown copyright and may lead to prosecution or civil proceedings.  
Licence No.: LA09052L

**WEST LOTHIAN COUNCIL**

**ALMONDVALE PARKWAY, LIVINGSTON**

**DEVELOPMENT AND REGULATORY SERVICES**

**PROPOSED WAITING RESTRICTIONS**

TRANSPORTATION MANAGER  
COUNTY BUILDINGS  
LINTHGOW EH49 7EZ  
TEL No. 01506 775297

TRANSPORTATION  
ROAD SAFETY &  
TRAFFIC MANAGEMENT

DATE:- MAY 2010  
SCALE:- N.T.S.

DRAWN BY:- T.G.B.  
CHECKED BY:- K.H.

Dwg. No.:- **RSTM/W4/02/021A**