


LEGEND

PROPOSED
"NO WAITING AT ANY TIME"
RESTRICTIONS ———

EXISTING
"NO WAITING AT ANY TIME"
RESTRICTIONS - - - - -

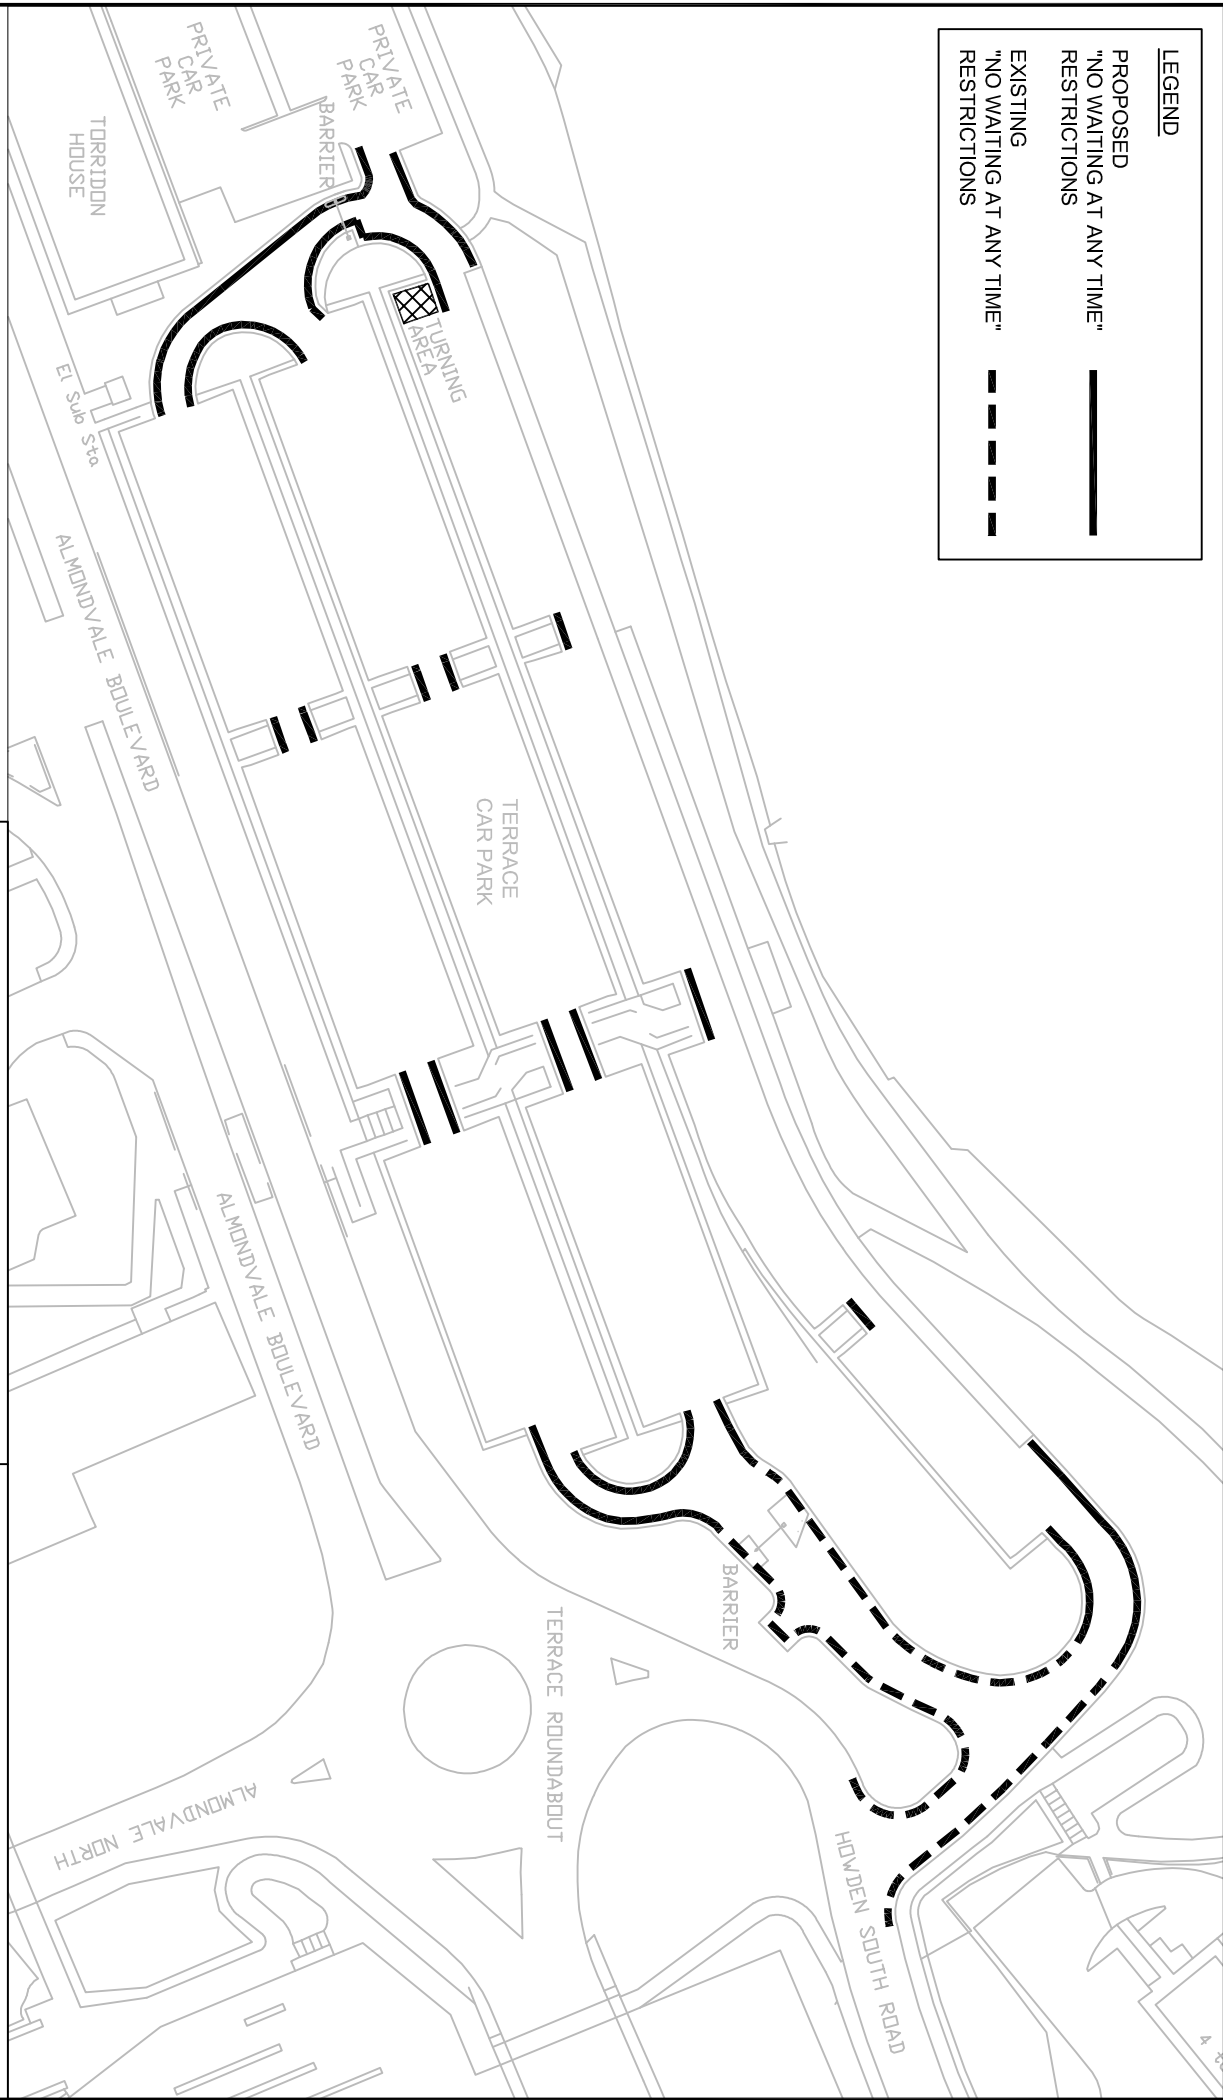

DRAWING NAME:- Terrace Car Park1B.dwg

N

Based upon the Ordnance Survey mapping with the permission of the Controller of Her Majesty's Stationery Office © Crown copyright. Unauthorized reproduction infringes Crown copyright and may lead to prosecution or civil proceedings.
Licence No.: LA09052L

WEST LOTHIAN COUNCIL		TERRACE CAR PARK ALMONDVALE LIVINGSTON	
OPERATIONAL SERVICES		PROPOSED "NO WAITING AT ANY TIME" RESTRICTIONS	
TRANSPORTATION MANAGER COUNTY BUILDINGS LINTHGOW EH49 7EZ TEL No. 01506 775296	TRANSPORTATION ROAD SAFETY & TRAFFIC MANAGEMENT	DATE:- SCALE:-	DRAWN BY:- CHECKED BY:-
		DEC 2011 1:1000	T.G.B. K.H.
		Dwg. No.:- RSTM/05/W4/005	