


PROPOSED DESIGNATED CYCLEWAY

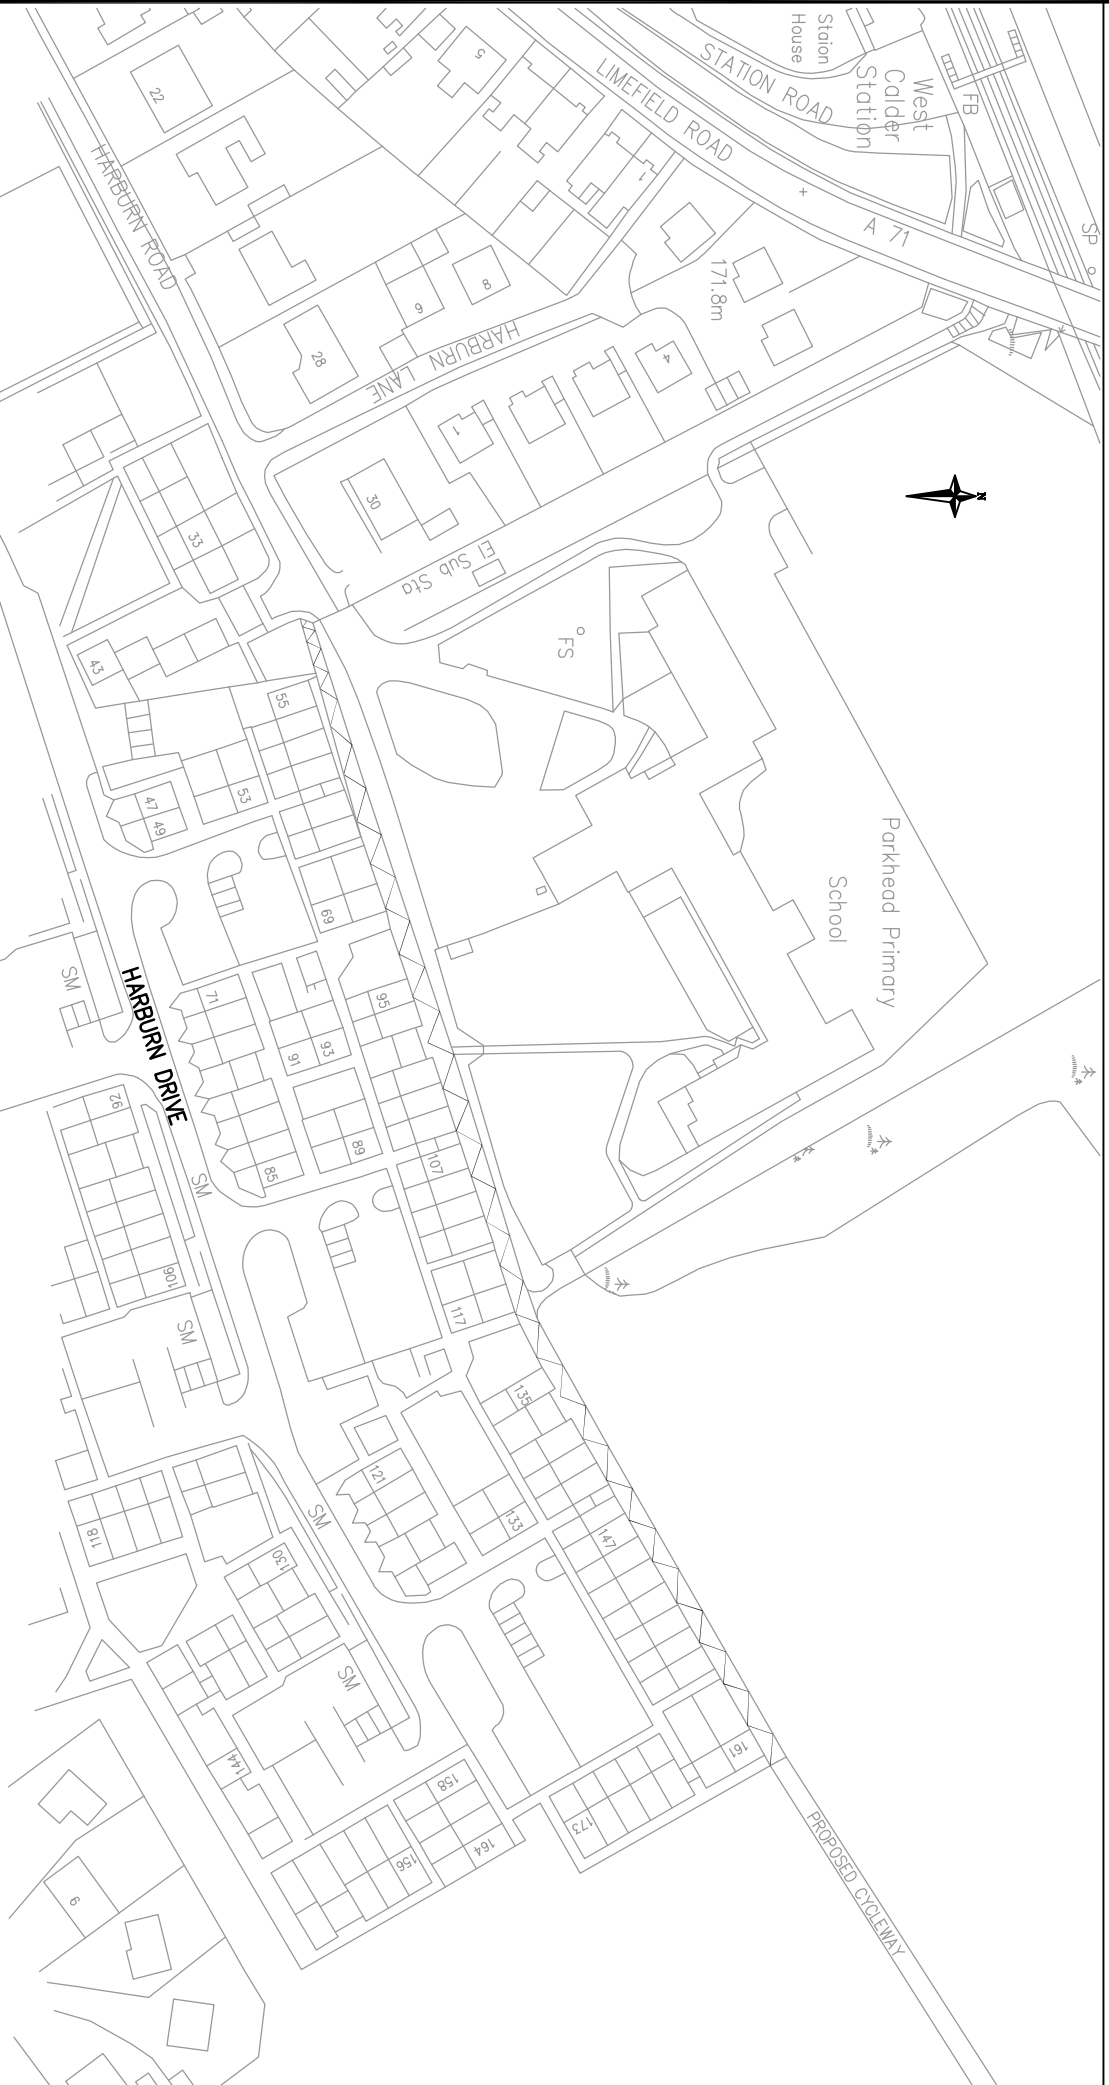

DATA LABEL:- PUBLIC

Based upon the Ordnance Survey mapping with the permission of the Controller of Her Majesty's Stationery Office © Crown copyright. Unauthorized reproduction infringes Crown copyright and may lead to prosecution or civil proceedings.
Licence No.: LA09052L

WEST LOTHIAN COUNCIL

DEVELOPMENT AND REGULATORY SERVICES

55 - 161 HARBURN DRIVE IN WEST CALDER
EXISTING FOOTWAY REDETERMINATION TO
SHARED USE CYCLEWAY

TRANSPORTATION MANAGER
WHITEHILL HOUSE
BATHGATE EH48 2HA
TEL No. 01506 282351

TRANSPORTATION
PROJECT DESIGN &
IMPLEMENTATION

DATE:- JANUARY 2015
SCALE:- N.T.S
Drg. No.:- **TP/B587/6/DD/3**
DRAWN BY:- I ALI
CHECKED BY:- G BROWN