


PROPOSED DESIGNATED CYCLEWAY

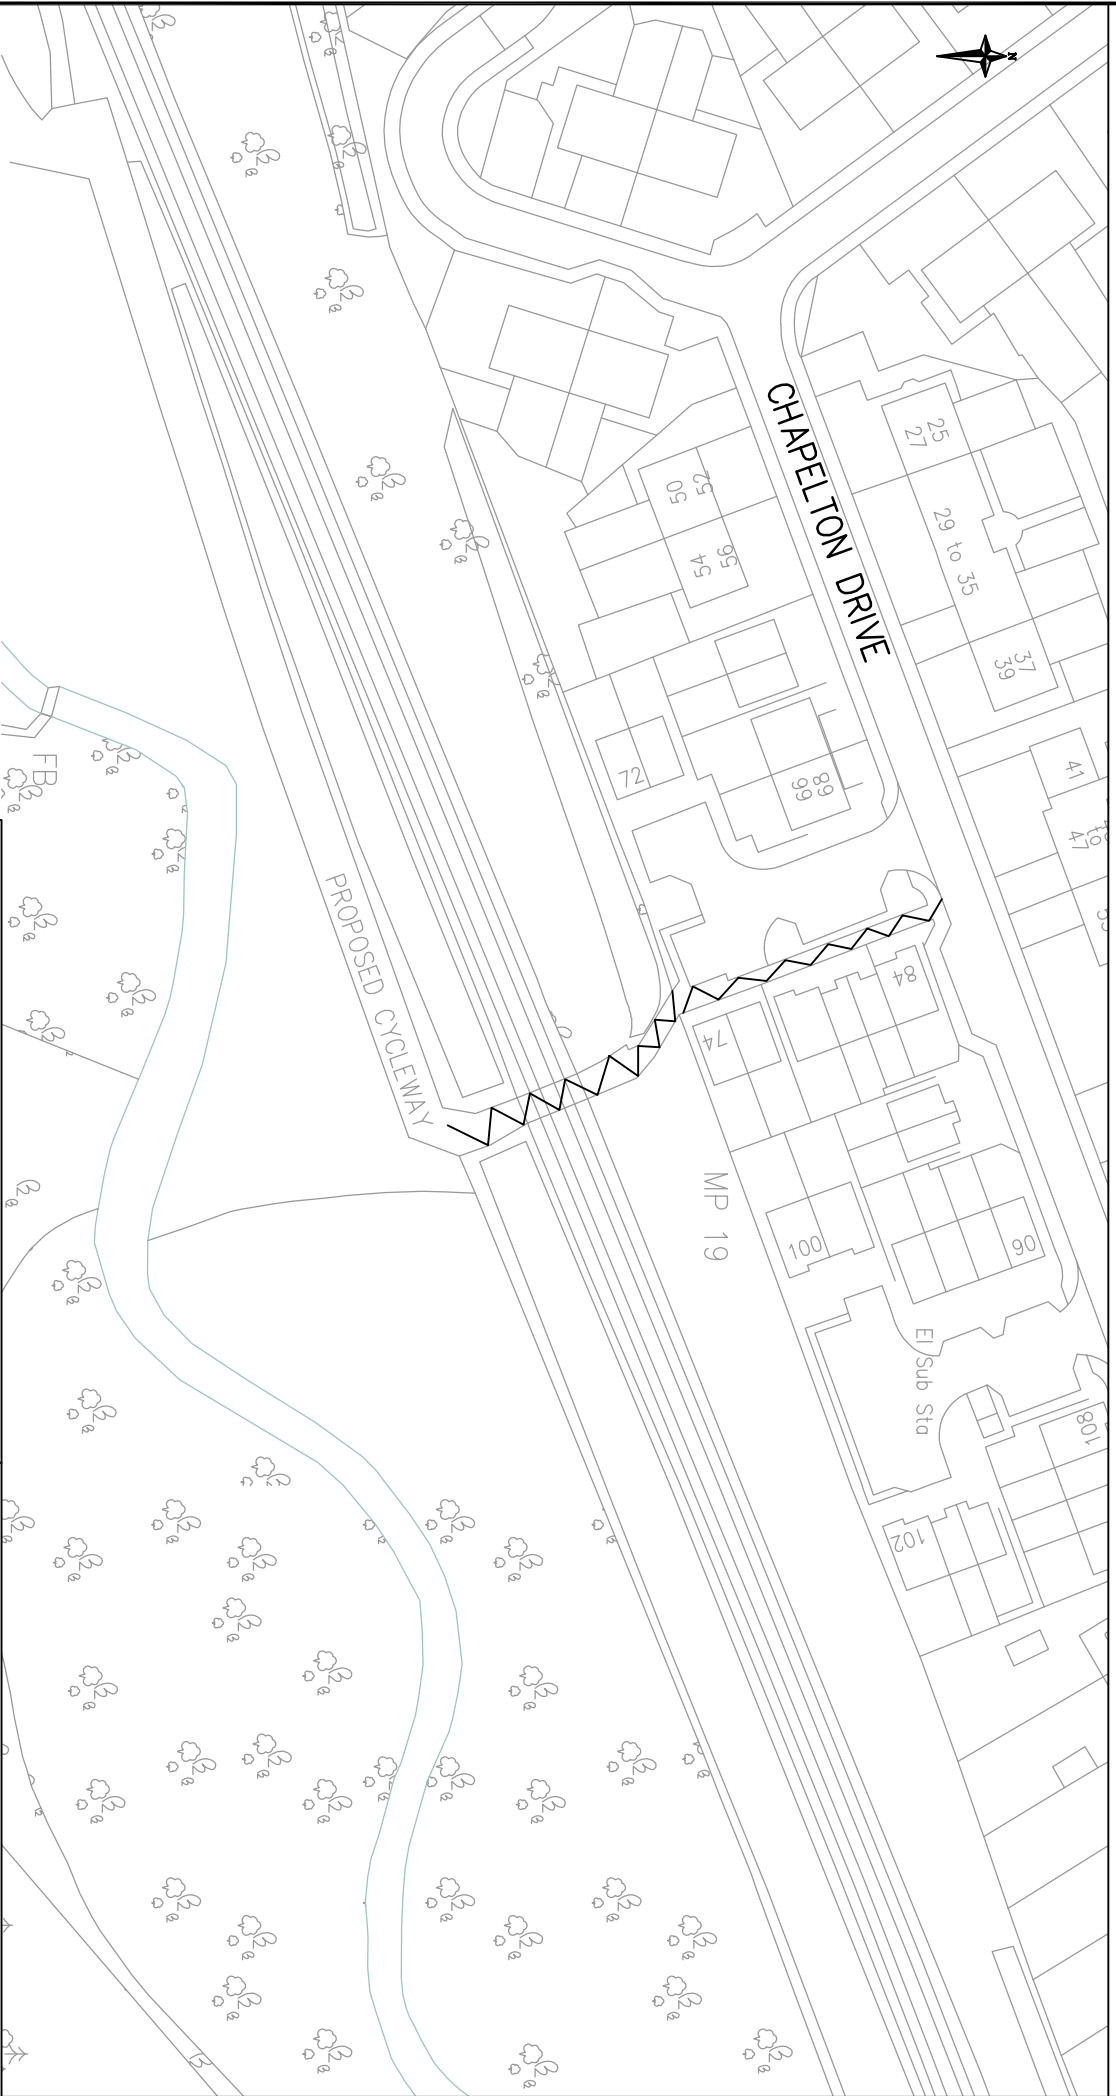

DATA LABEL:- PUBLIC

Based upon the Ordnance Survey mapping with the permission of the Controller of Her Majesty's Stationery Office © Crown copyright. Unauthorized reproduction infringes Crown copyright and may lead to prosecution or civil proceedings.
Licence No.: LA09052L

WEST Lothian Council

DEVELOPMENT AND REGULATORY SERVICES

TRANSPORTATION MANAGER
WHITEHILL HOUSE
BATHGATE EH48 2HA
TEL No. 01506 282351

TRANSPORTATION
PROJECT DESIGN &
IMPLEMENTATION

74 - 84 CHAPELTON DRIVE IN POLBETH
EXISTING FOOTWAY REDETERMINATION TO
SHARED USE CYCLEWAY

DATE:- JANUARY 2015
SCALE:- N.T.S.
Drg. No.:- TP/B587/6/DD/4
DRAWN BY:- I ALLI
CHECKED BY:- G BROWN