
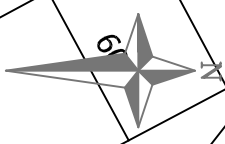


Location	Street	Existing restriction	Proposed restriction	Comments
6	Livery Street	Loading Only Mon-Sat 9-6pm 45mins	Goods vehicle loading only (no time limit)	
7	Hopetoun Street	Loading Only Mon-Sat 9-6pm 45mins	Goods vehicle loading only (no time limit)	
8	Hopetoun Street	Disabled parking	No change to restriction	For information only
9	Hopetoun Street	No waiting Mon-Sat 9-6pm	Limited Waiting Mon-Sat 9am-5pm, 45 mins in 2 hours	3 spaces
10	Hopetoun Street	No waiting Mon-Sat 9-6pm	Goods vehicle loading only (no time limit)	3 spaces
11	Hopetoun Street	No waiting Mon-Sat 9-6pm	Limited Waiting Mon-Sat 9am-5pm, 45 mins in 2 hours	16m
12	Hopetoun Street	No waiting Mon-Sat 9-6pm	Limited Waiting Mon-Sat 9am-5pm, 45 mins in 2 hours	3 spaces
13	Jarvey Street (west side)	Loading Only Mon-Sat 9-6pm 45mins	Limited Waiting Mon-Sat 9am-5pm, 45 mins in 2 hours	2 spaces
14	Jarvey Street (east side)	No restriction	Limited Waiting Mon-Sat 9am-5pm, 45 mins in 2 hours WORKS	3 spaces

LEGEND

- Limited Waiting Mon-Sat 9am-5pm, 45 mins in 2 hours
- Blue badge holders only Mon-Sat 8am-6pm, 90mins in 2 hours
- Goods Vehicle Loading only (no time limit)
- No loading at any time

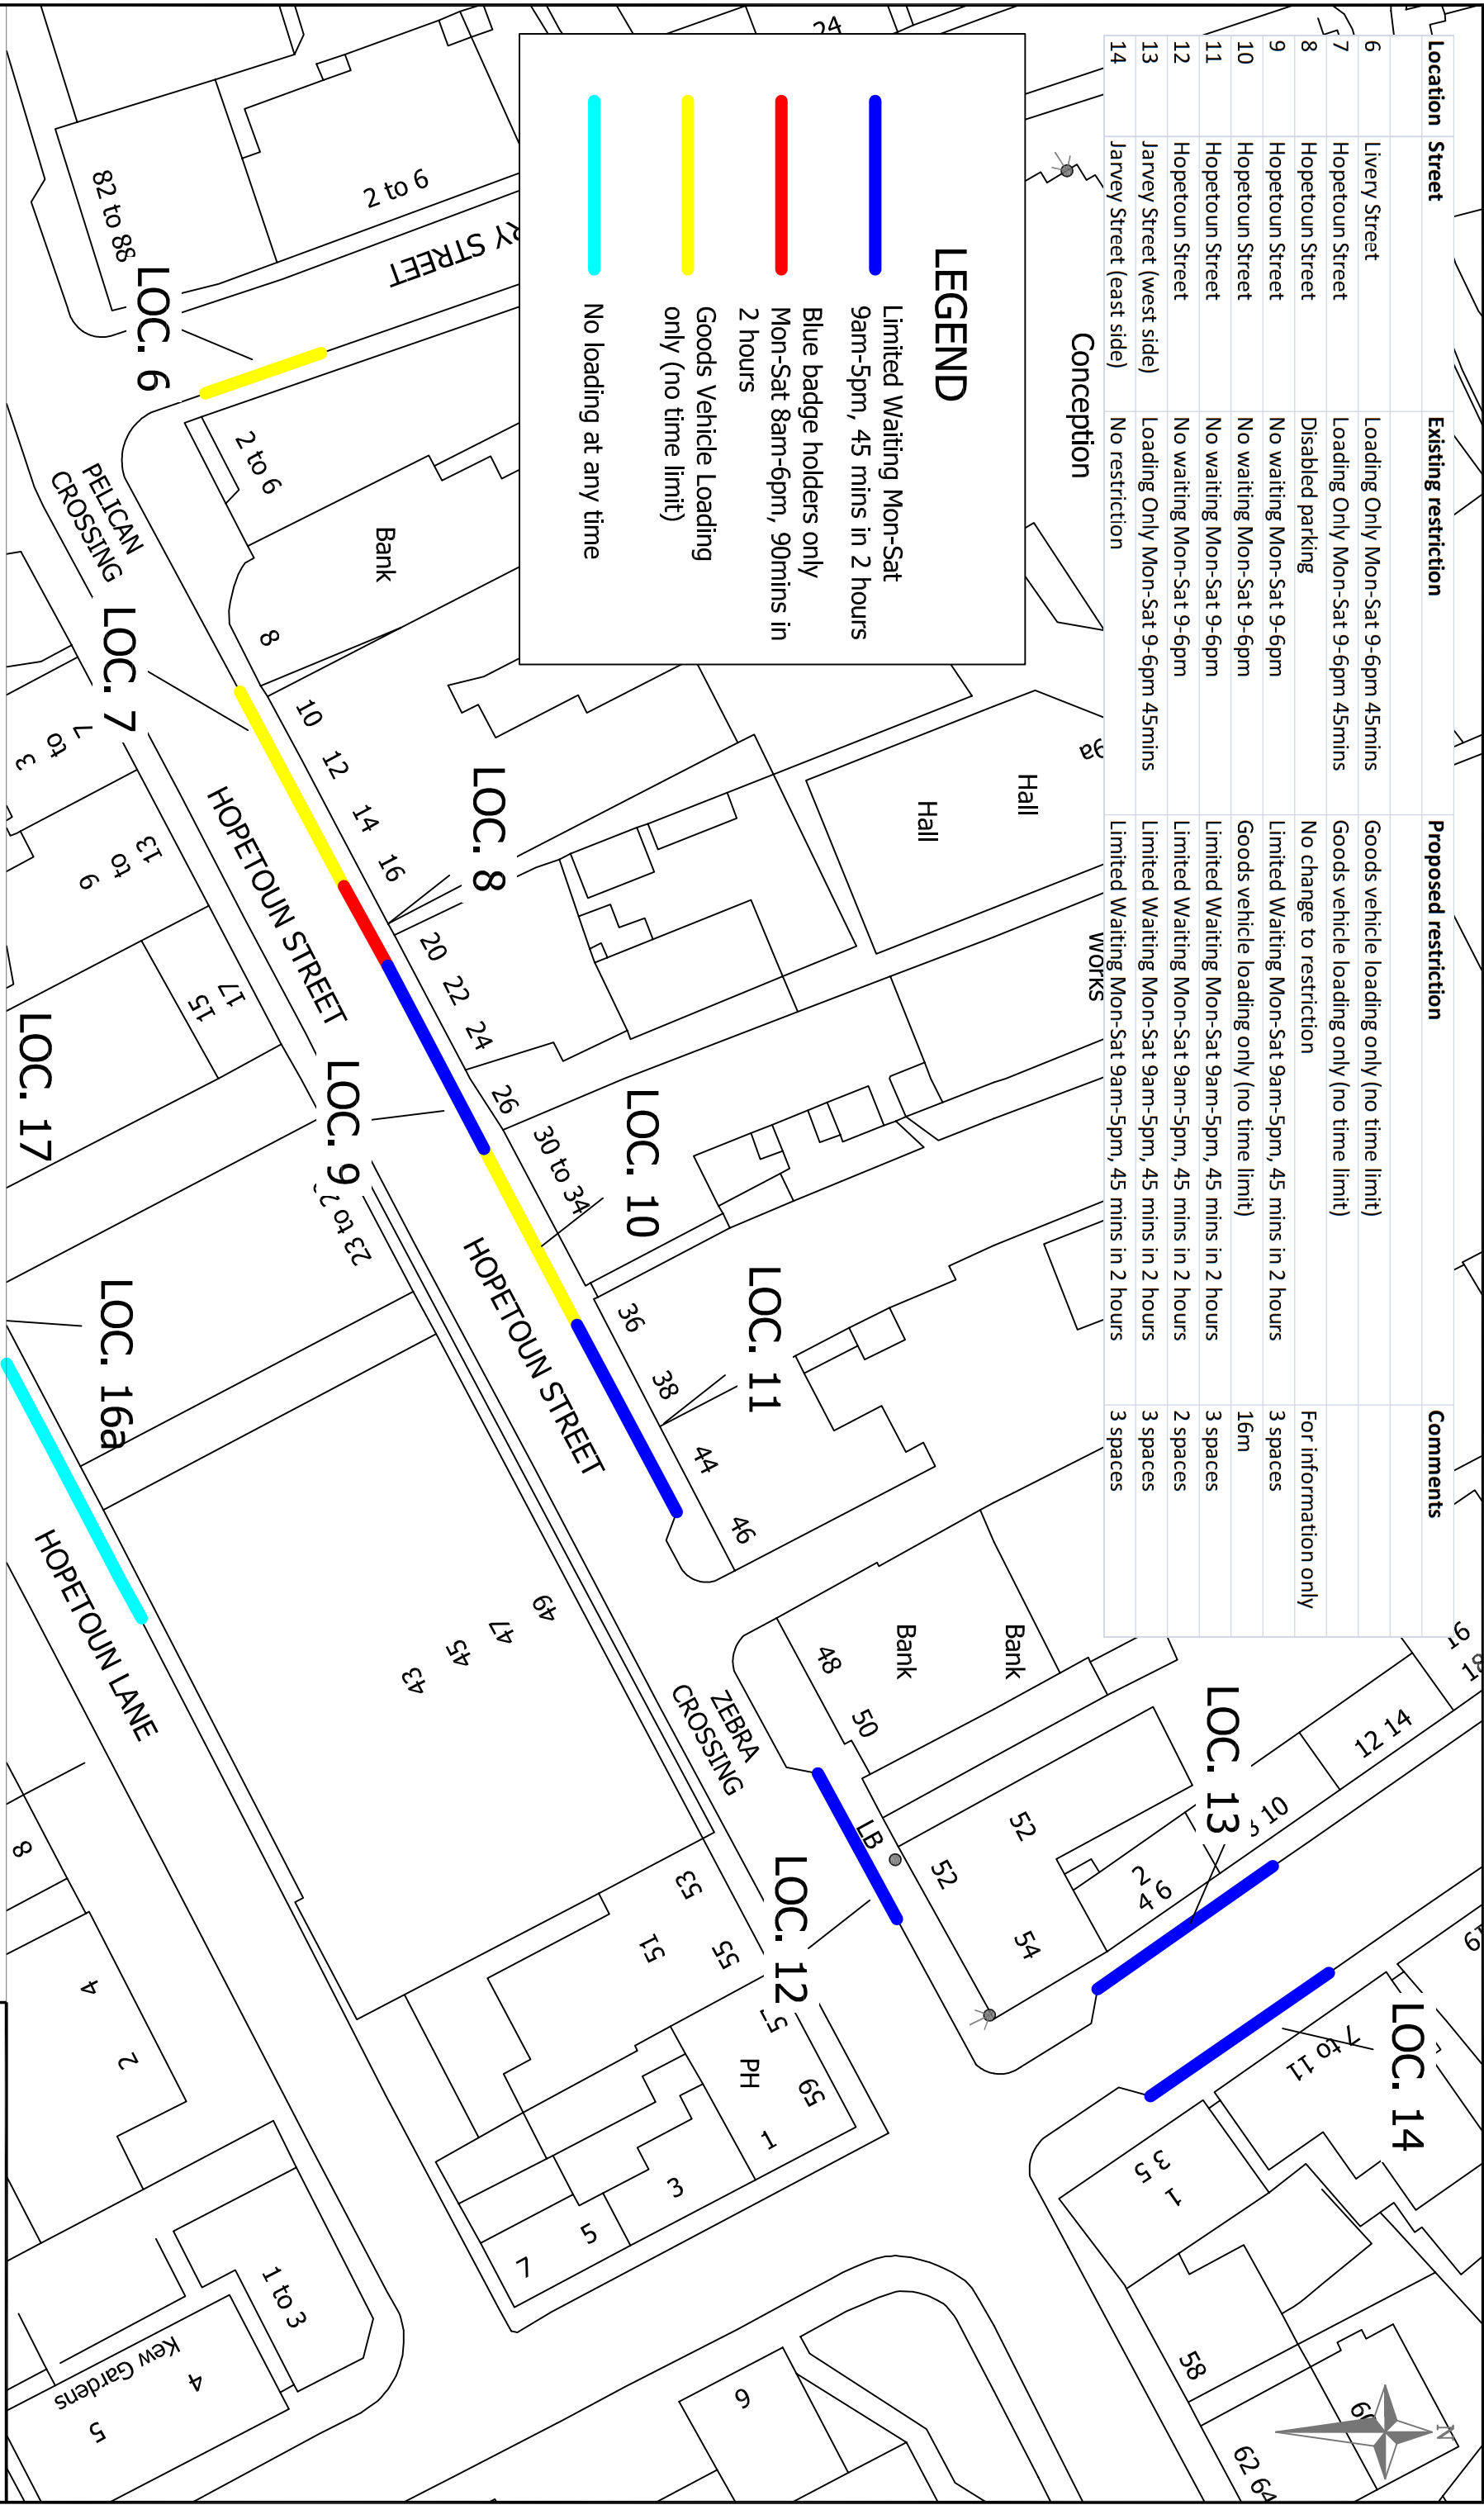

DRAWING NAME:- RSTM/05/W8/001-REV2-SHEET 3

Based upon the Ordnance Survey mapping with the permission of the Controller of Her Majesty's Stationery Office © Crown copyright. Unauthorized reproduction infringes Crown copyright and may lead to prosecution or civil proceedings.
Licence No.: LA09052L

Proposed changes to waiting restrictions in Bathgate
Bathgate Town Centre
Hopetoun Street/ Livery Street/ Jarvey Street

WEST LOTHIAN COUNCIL
OPERATIONAL SERVICES

TRANSPORTATION MANAGER
COUNTY BUILDINGS
LINTHGOW EH49 7EZ
TEL: 01506 282351

TRANSPORTATION
TRAFFIC & ROAD SAFETY

DRAWN BY: JH
CHECKED BY: KH

DATE: Nov 2011
SCALE: 1:500 @A3

Dwg. No. RSTM/05/W8/001-REV2-3